

ARRENT LOT 19, SEC. 39, T12S R12E
(Now or Formerly Seeger Property)


THIRD DISTRICT

A Resubdivision of Lots E-1, E-2, E-3-A & 19-B2 into Lot 19-B2-1.

ORLEANS PARISH
NEW ORLEANS, LA



Now or Formerly Seeger Property

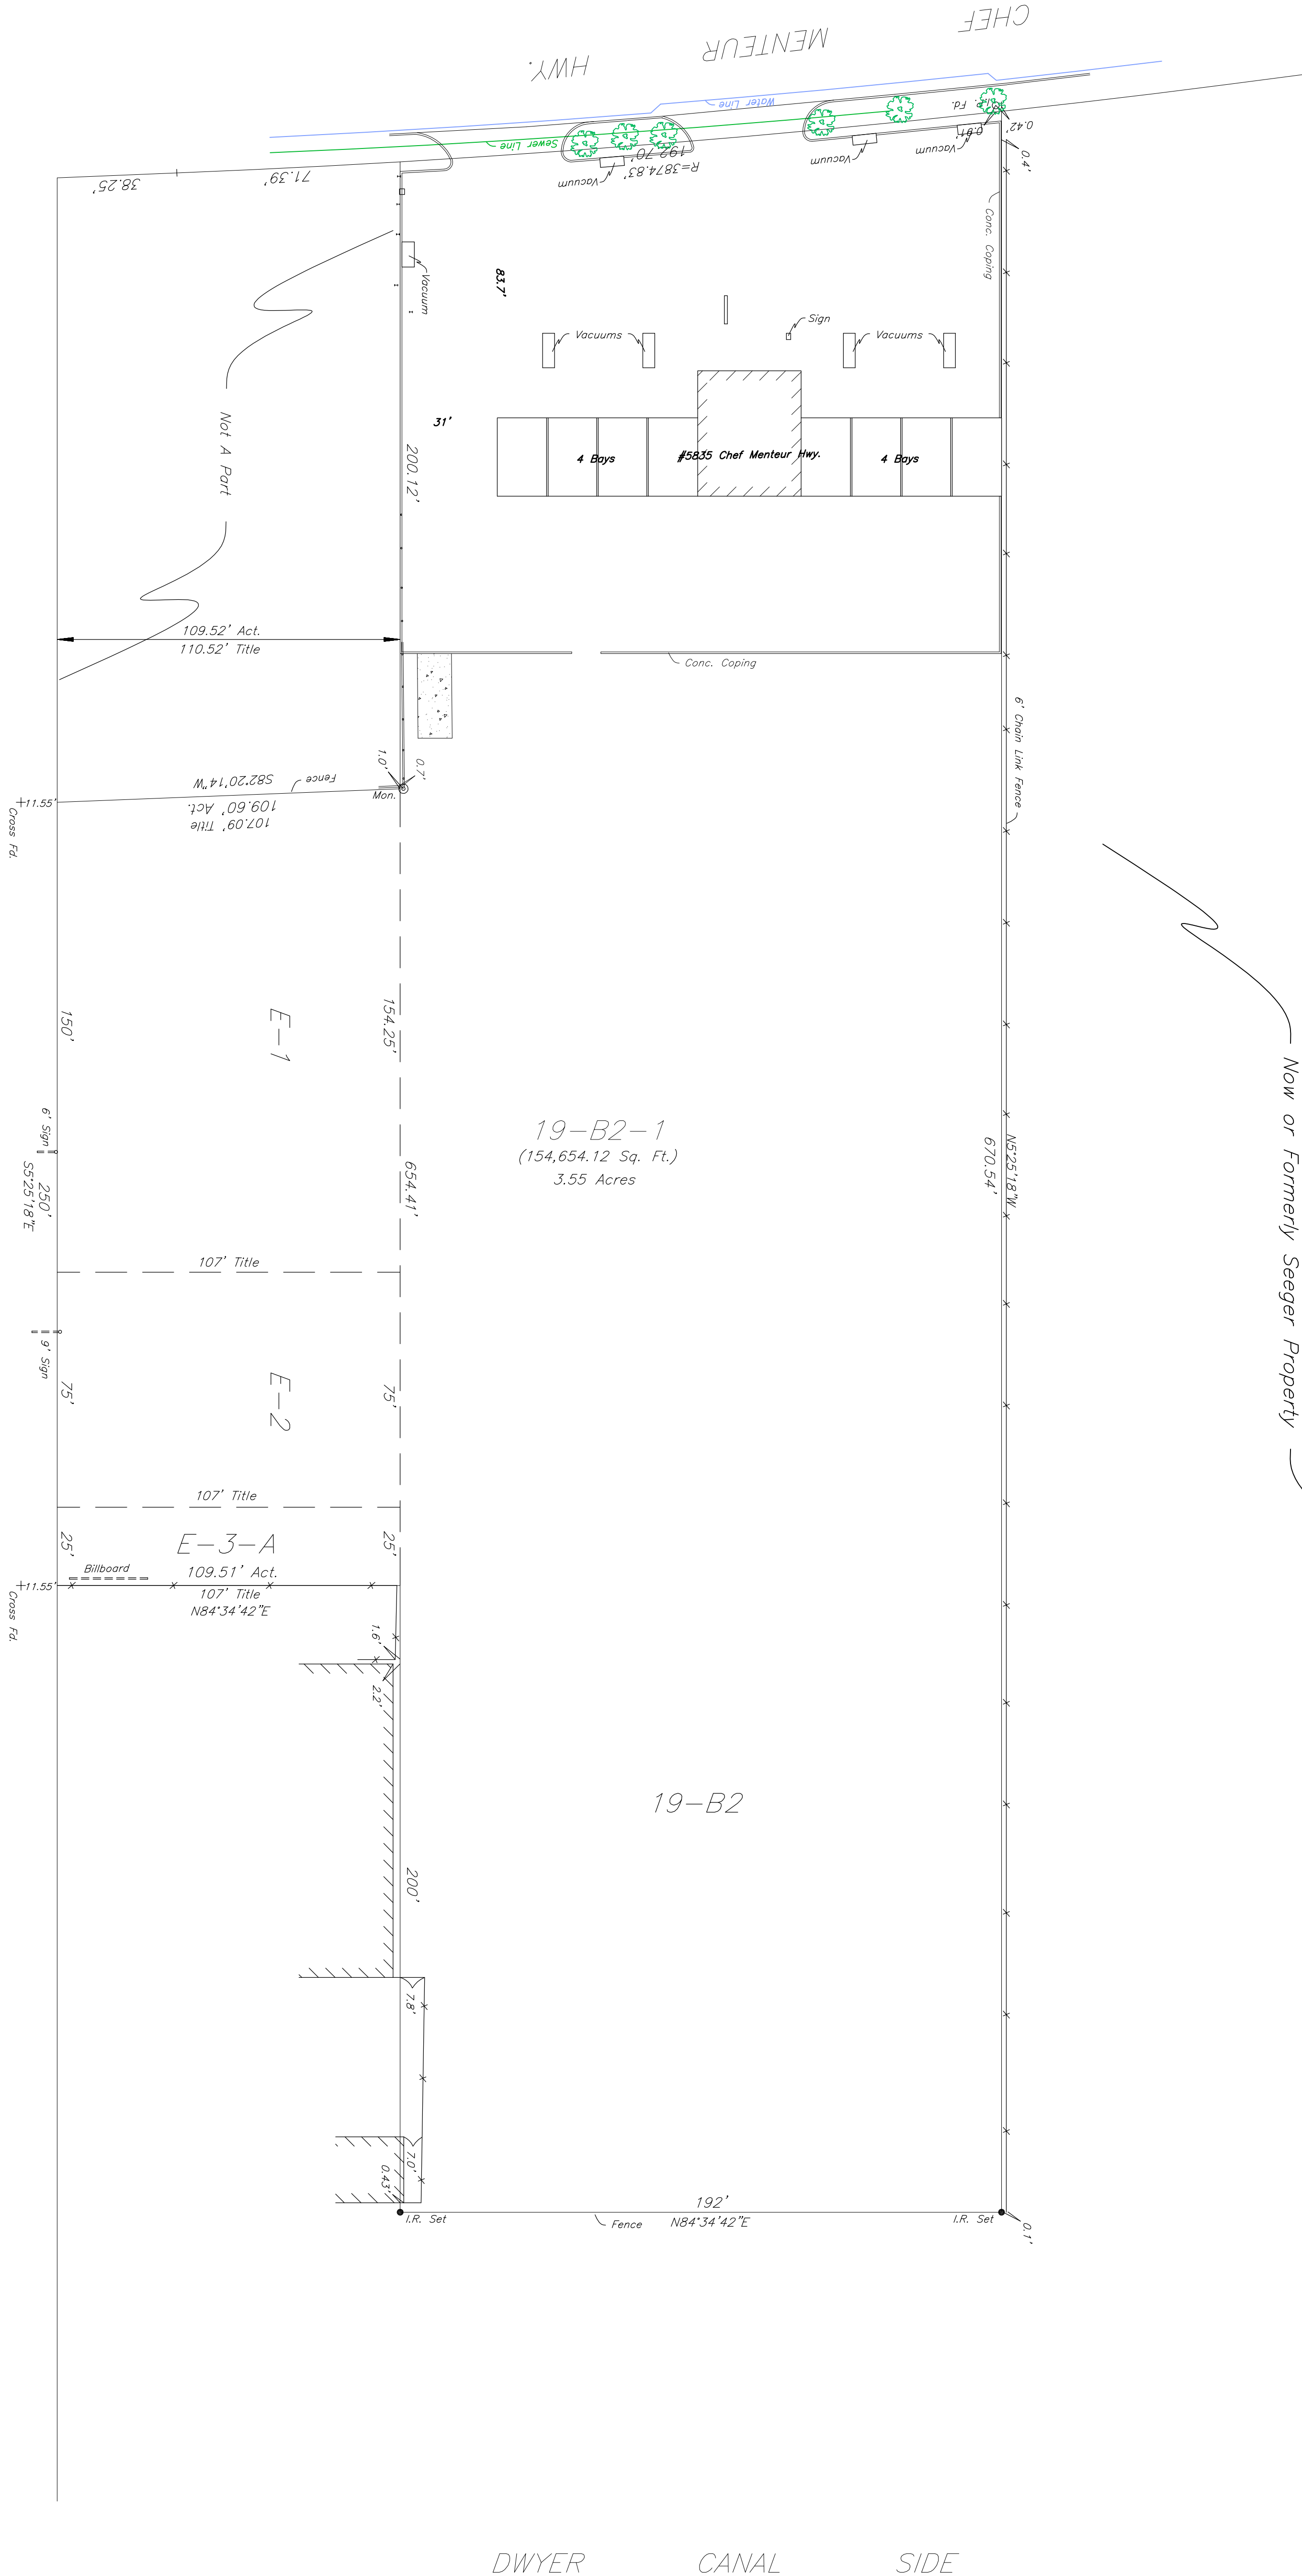

DWYER CANAL SIDE

Note:
Measurements may not be to scale for clarity.
The dimensions shown prevail over scale.

0081728

THE SURVEY AND RESERVATIONS SHOWN ON THIS SURVEY ARE BASED ON THE INFORMATION PROVIDED BY THE SURVEYOR AND THERE IS NO REPRESENTATION THAT ALL APPLICABLE SURVEYING STANDARDS HAVE BEEN MET. THE SURVEYOR HAS MADE NO TITLE SEARCH OR PUBLIC RECORD SEARCH IN COMPLETING THE DATA FOR THIS SURVEY.

THE FEDERAL INSURANCE ADMINISTRATION FLOOD HAZARD MAP (FIRM) NO. 170001 (004) 0506-2121 IS LOCATED IN FIA ZONE 9999E (004) 0506-2121. THE PROPERTY IS LOCATED IN FIA ZONE 9999E (004) 0506-2121.

Date: August 25, 2008

This plot represents an actual ground survey made by me or under my direct supervision and control and meets the requirements for the Minimum Standards for Property Boundary Surveys as found in Louisiana Administrative Code TITLE 46:XX, Chapter 25 for a Class "C" survey.

Made at the request of Dorby Georgeff.

Scale: 1" = 30'

Gilbert, Kelly & Coulure, Inc., Surveying & Engineering
2121 N. COURSEWAY, BLDG. 10001 (004) 0506-2121