
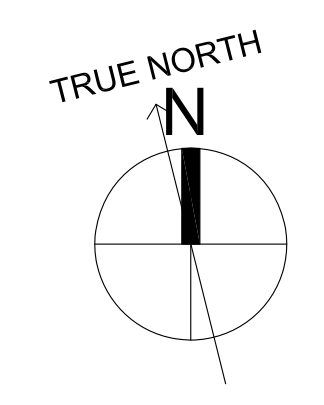


C:\PROJECTS\RV\2014\South Market Parcel D - Garage\11060\_ARCH\_Local\SFH.rvt  
8/6/2013 6:27:23 PM

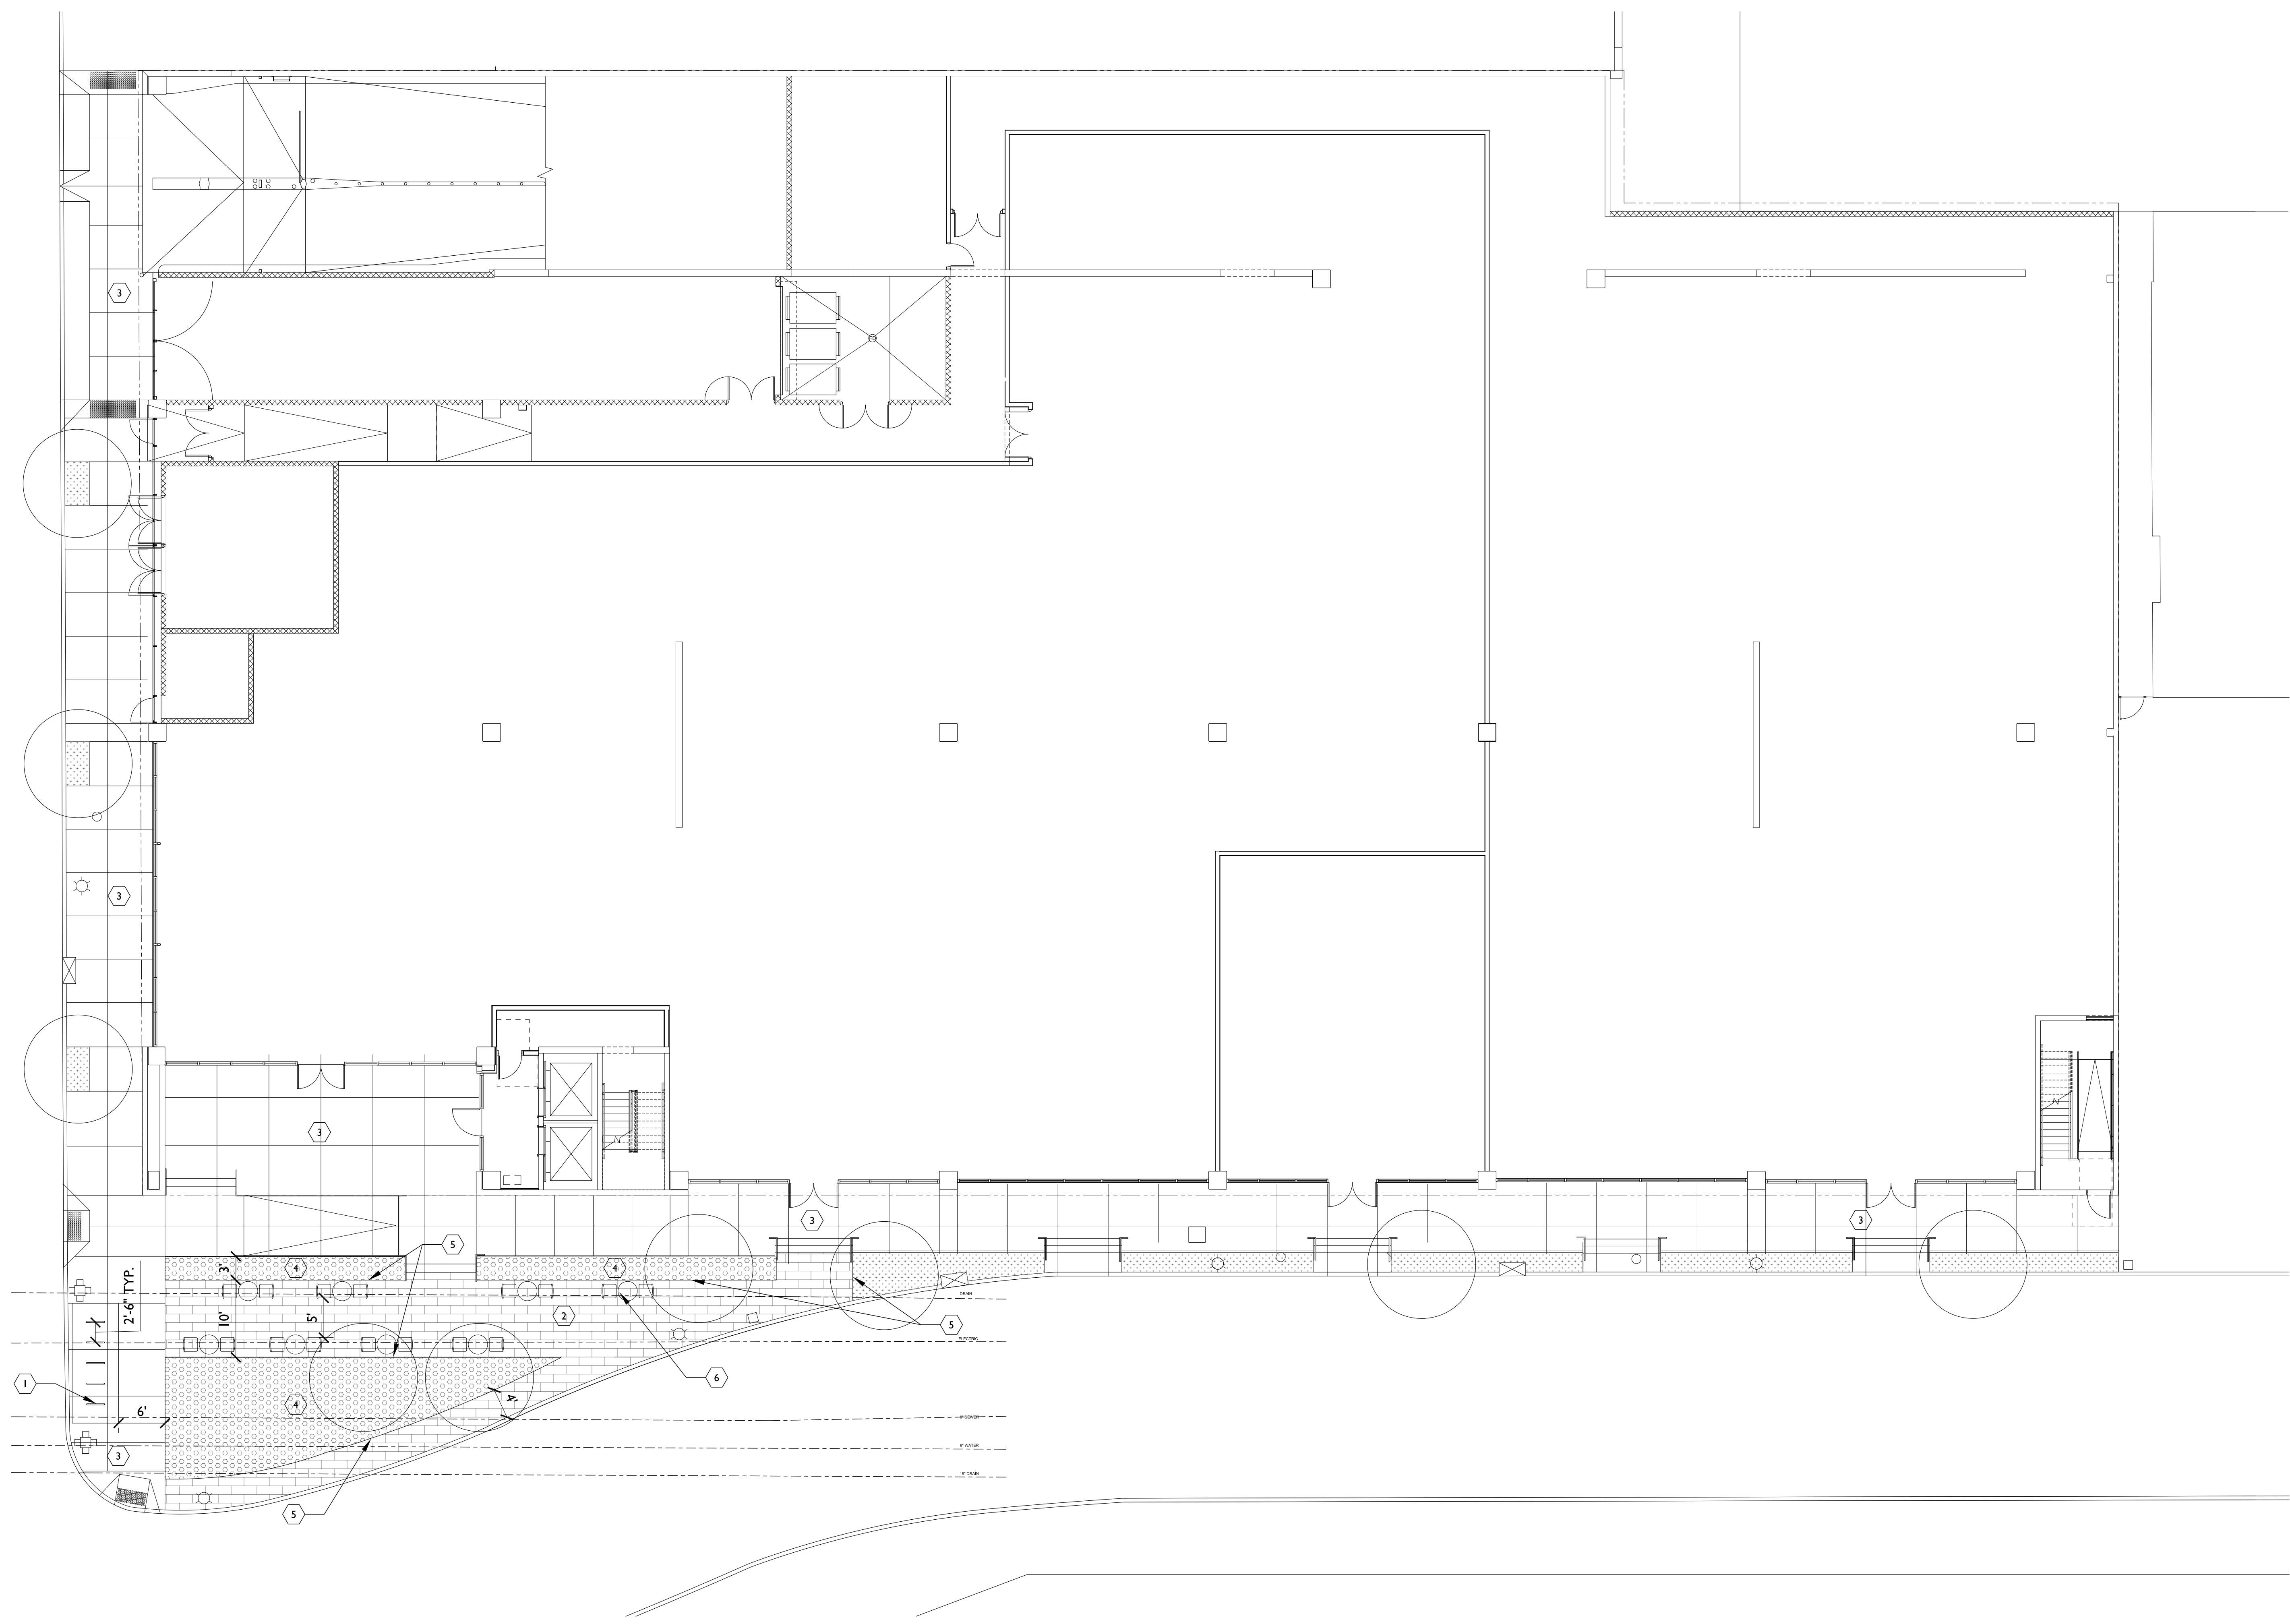

1 SITE LANDSCAPE PLAN  
L1.0 1" = 10'-0"

CLARIFICATION OF REFERENCE DESIGNATIONS	
1	BIKE RACKS (12 93 13), SEE 4/ L2.0
2	12" X 24" HANOVER PREST PAVERS (32 14 00), SEE 2/ L2.0
3	CONCRETE SIDEWALK (SEE CIVIL)
4	PLANTER, AT GRADE
5	PAVER EDGE RESTRAINT SYSTEM (32 14 00)
6	BISTRO TABLE AND CHAIRS

NOTES	
REFERENCE CIVIL DRAWINGS FOR SITE ELEVATIONS AND GRADING INFORMATION.	

