



FIRST FLOOR PLAN

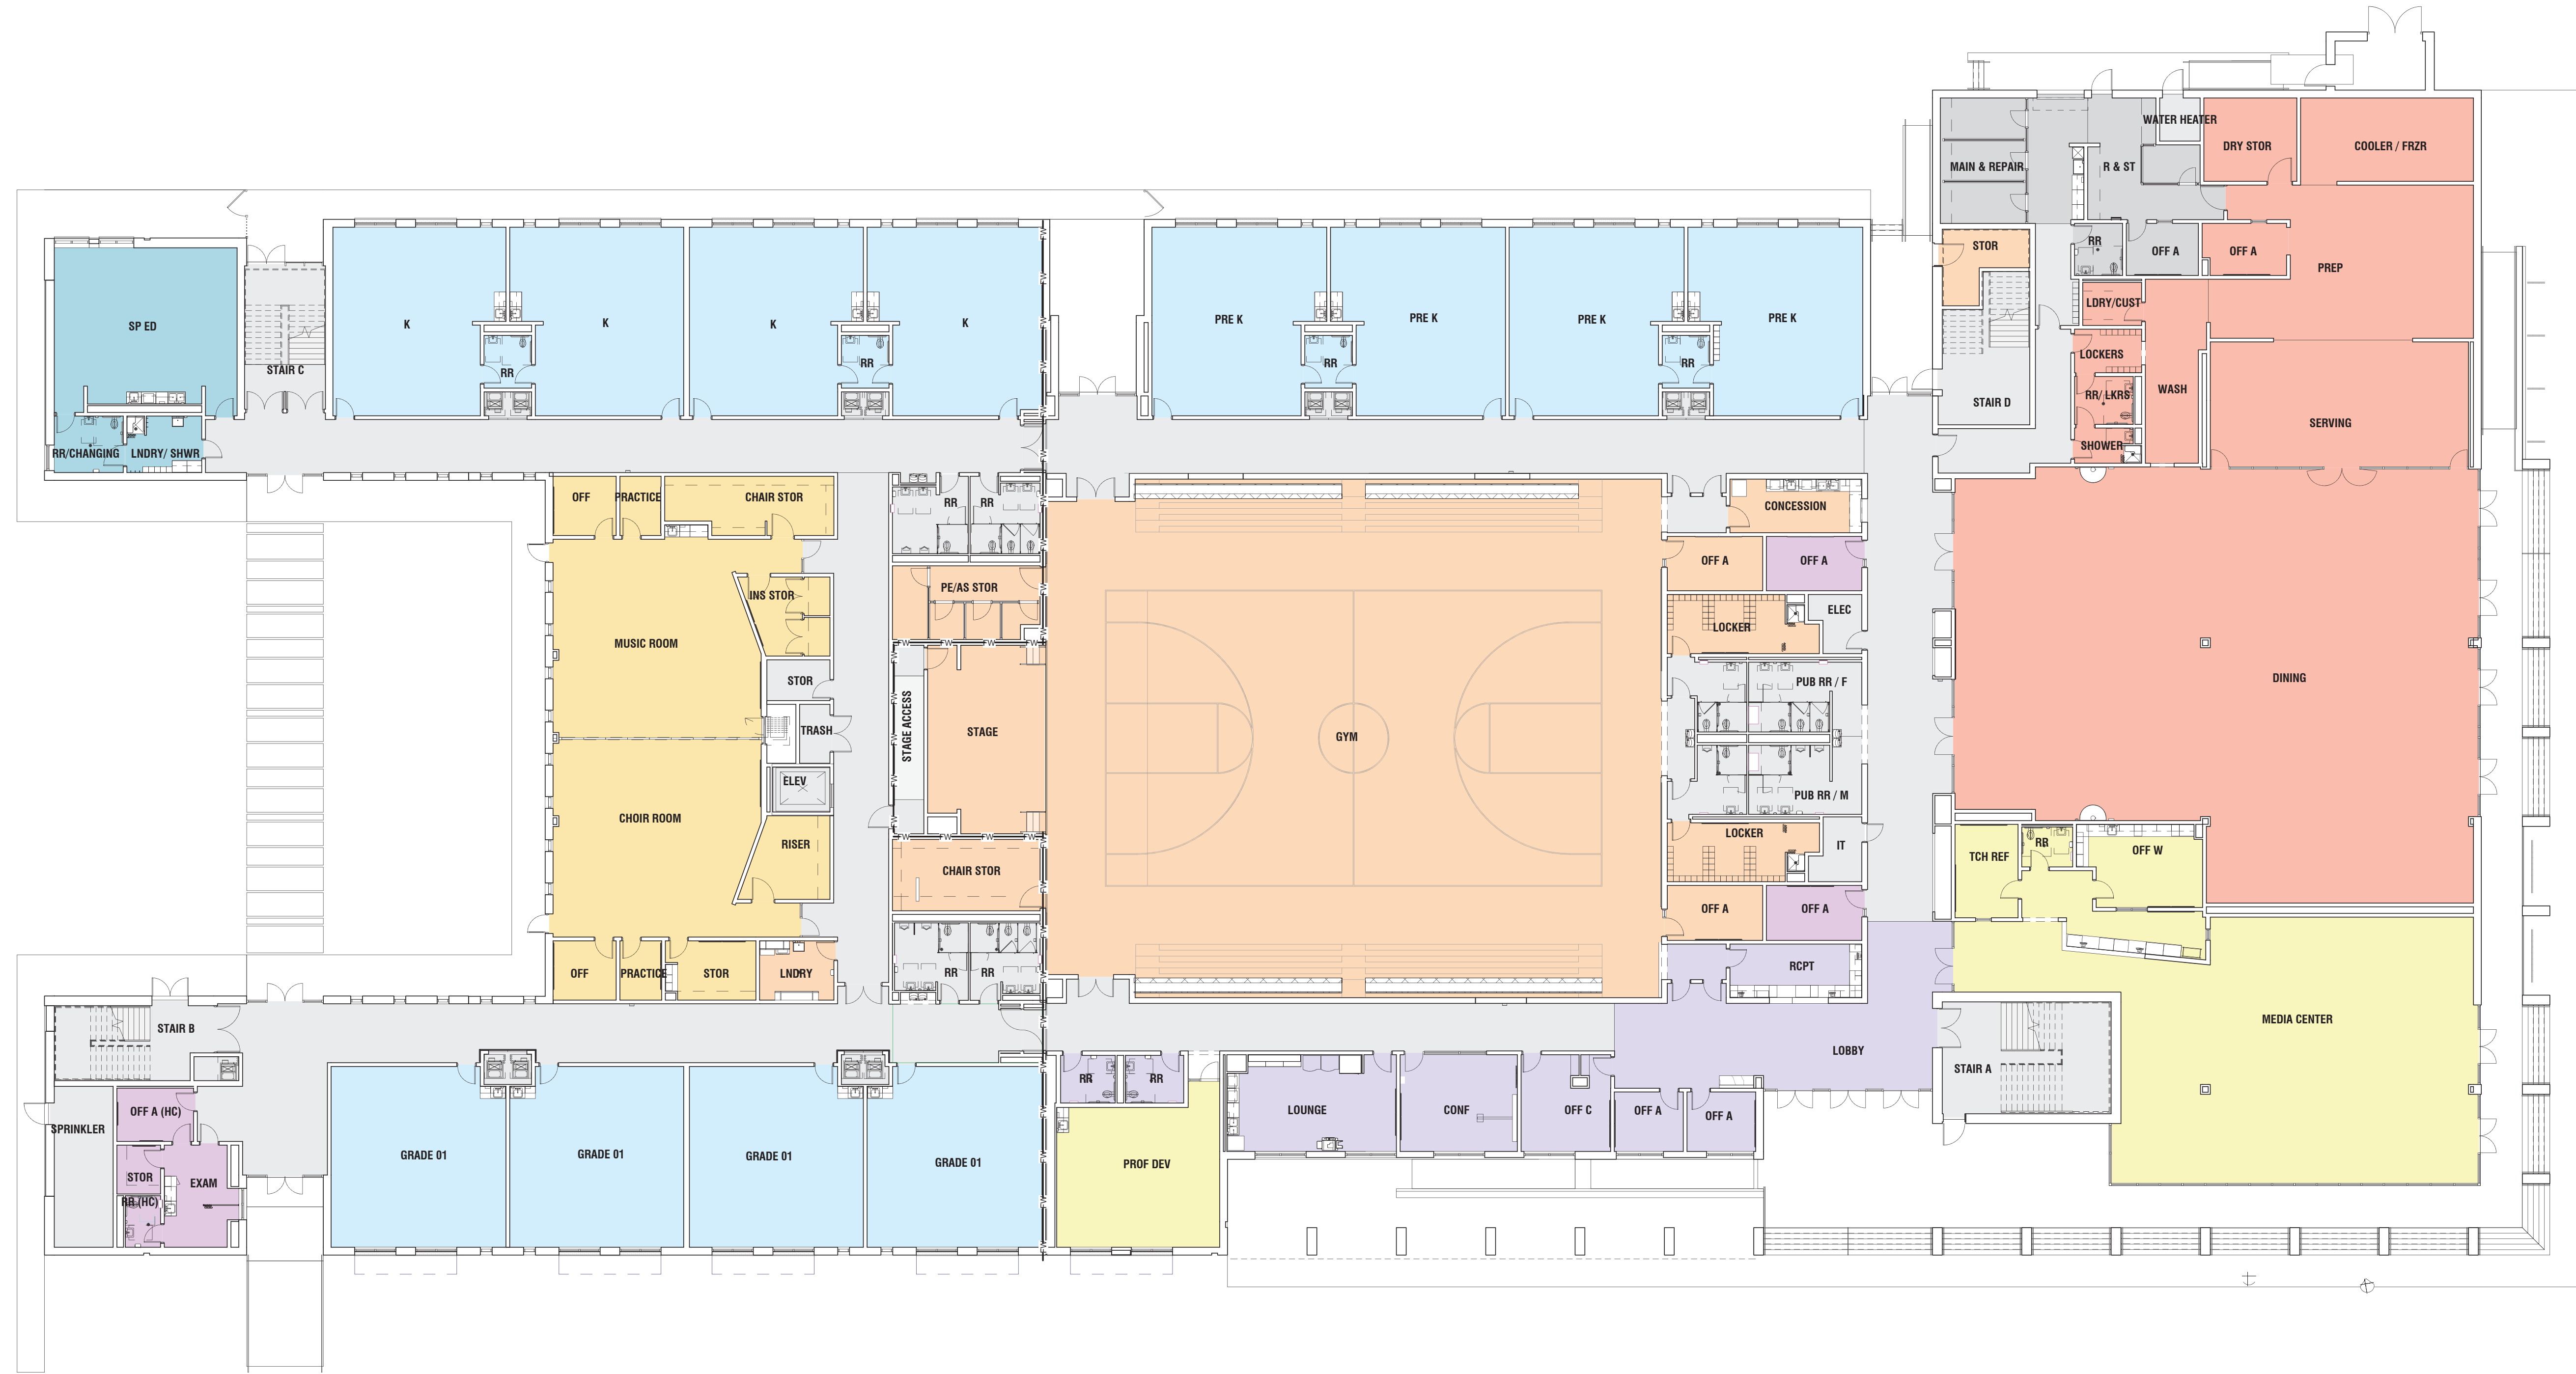

Department Legend

 ADMIN/ WELCOME	 CUSTODIAL/MAINTENANCE	 MUSIC	 STUDENT SERVICES
 BUILDING SUPPORT	 KITCHEN / DINING	 PE	
 CORE ACADEMIC	 LIBRARY/ MEDIA	 SPECIAL ED	

SECOND FLOOR PLAN

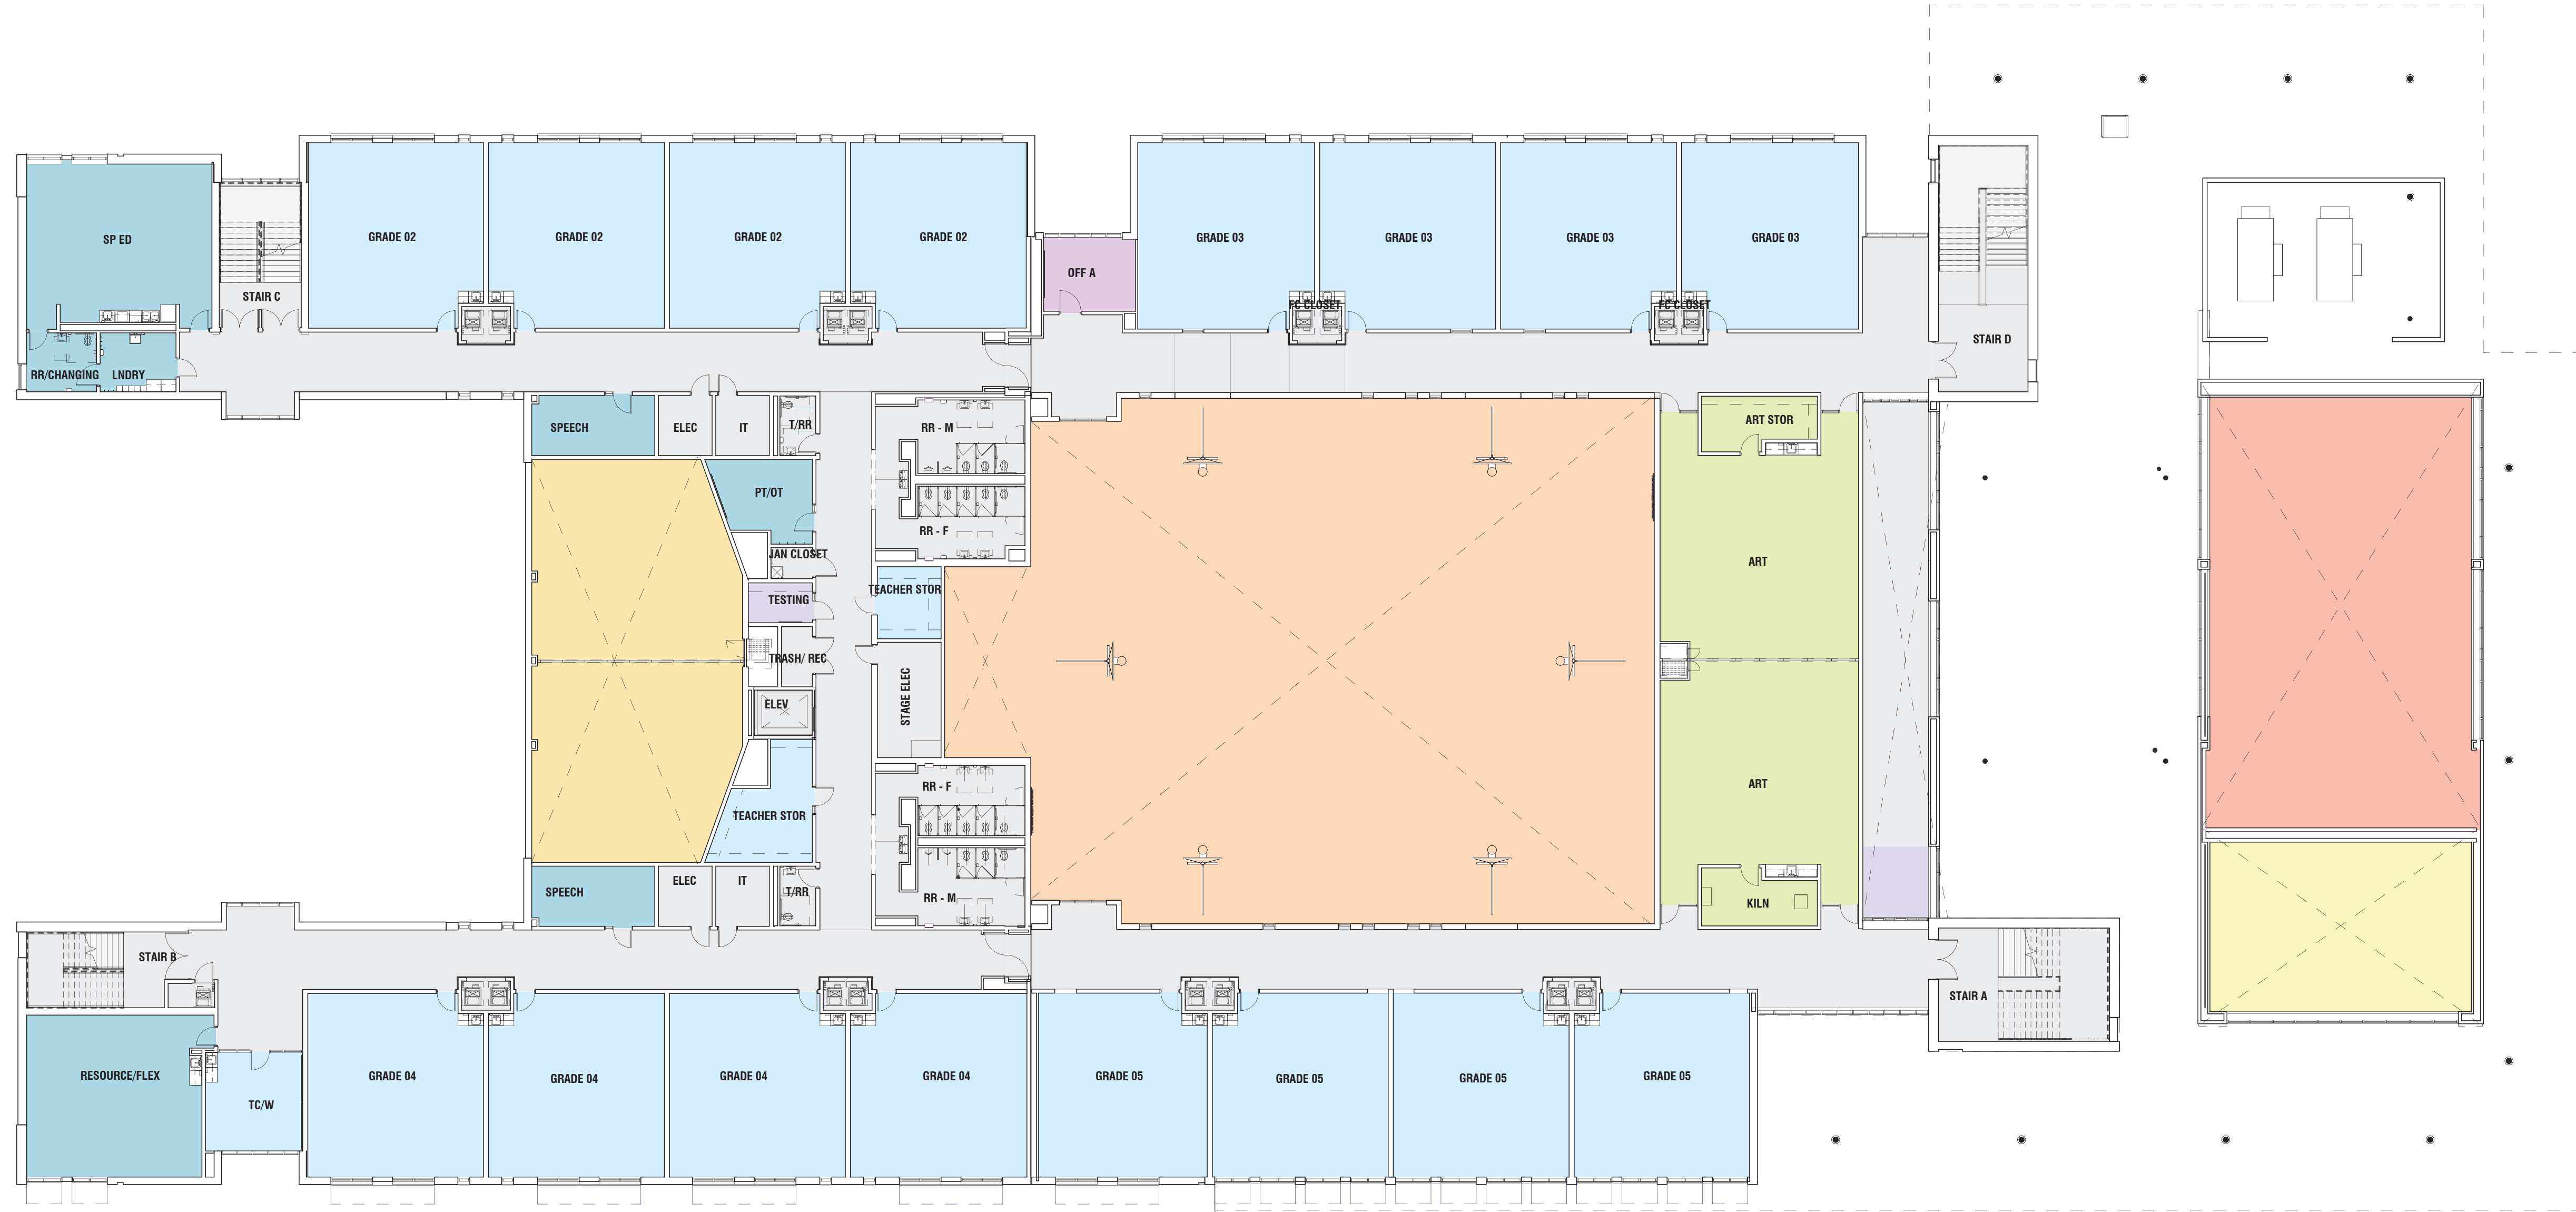

Department Legend

- | | | | |
|------------------|------------------|------------|------------------|
| ADMIN/ WELCOME | CORE ACADEMIC | MUSIC | STUDENT SERVICES |
| ART | KITCHEN / DINING | PE | |
| BUILDING SUPPORT | LIBRARY/ MEDIA | SPECIAL ED | |

THIRD FLOOR PLAN



Department Legend

- ADMIN/ WELCOME
- BUILDING SUPPORT
- CORE ACADEMIC
- EXPLORATORIES
- SPECIAL ED
- STUDENT SERVICES



1 SOUTH ELEVATION
A-110/SD-301 1/16" = 1'-0"



2 NORTH ELEVATION
A-111/SD-301 1/16" = 1'-0"



3 WEST ELEVATION
A-110/SD-301 1/16" = 1'-0"

4 EAST ELEVATION
A-2018/SD-301 1/16" = 1'-0"