



13,225-RIGHT CHAMFER
DRIVE-THRU

STORE NUMBER: 10538

SWC N. CLAIBORNE AVE.

(US HWY 39)


& FORSTALL ST.

NEW ORLEANS, LA

PROJECT TYPE:

DEAL TYPE: NEW

CS PROJECT NUMBER: 70660

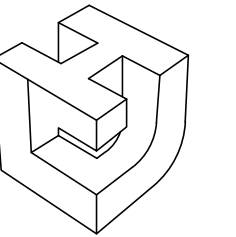

LINFIELD, HUNTER & JUNIUS, INC.
PROFESSIONAL ENGINEERS, ARCHITECTS
AND SURVEYORS
3608 18th Street, Suite 200
Metairie, Louisiana 70002

©2011 by Linfield, Hunter & Junius, Inc.


CONSULTANT:

DEVELOPER:

FIRST HARTFORD REALTY CORP.
149 COLONIAL RD.
MANCHESTER, CT 06045

TEL (860) 646-6555
FAX (860) 646-8572

SEAL:

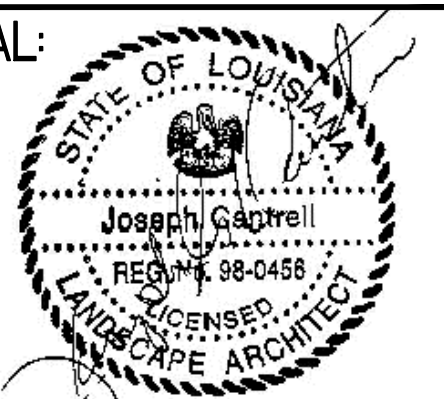

REVISIONS:

DRAWING BY: LHJ

DATE: 8/15/2014

JOB NUMBER: 11-31T

TITLE:
LANDSCAPE PLAN

SHEET NUMBER:


LS1

COMMENTS:

Plant Schedule


Quantity	Symbol	Scientific Name	Common Name	Planting Size
85	☉	Camellia sasanqua 'Shi Shi'	Shi Shi Camellia	10-Gal., 3' Min. Ht.
10	⊗	Ilex x attenuata 'East Palatka'	East Palatka Holly	45-Gal., 10' Min. Ht., 5' Min. Spread, 2.5" Min. Cal.
122	○	Juniperus chinensis 'Parsonii'	Parson's Juniper	7-Gal., 30" Min. Spread
7	⊙	Lagerstroemia indica 'Muskogee'	Muskogee Crape Myrtle	45-Gal., 13' Min. Ht., 5' Min. Spread, 2.5" Min. Cal., Stnd. Trunk
89	⊗	Muhlenbergia capillaris	Pink Muhly Grass	3-Gal., 2' Min. Ht.
13	⊗	*Quercus virginiana 'Cathedral'	Cathedral Live Oak	300-Gal., 22' Min. Ht., 15'-17' Min. Spread, 7"-8" Min. Cal.,
+/- 850 SY	⊗	Cynodon dactylon '419'	Class 'A' 419 Bermuda Sod	Squares
+/- 230 LF	—		Green Steel Edge	LF
+/- 525 SF*	▨		Mulch	SF

- * 1. To prevent damage to sidewalk, it is recommended that the contractor install Live Oaks after the parking lot and before the sidewalk.
- * 2. Mulch quantity is in addition to required mulch for all landscape beds.

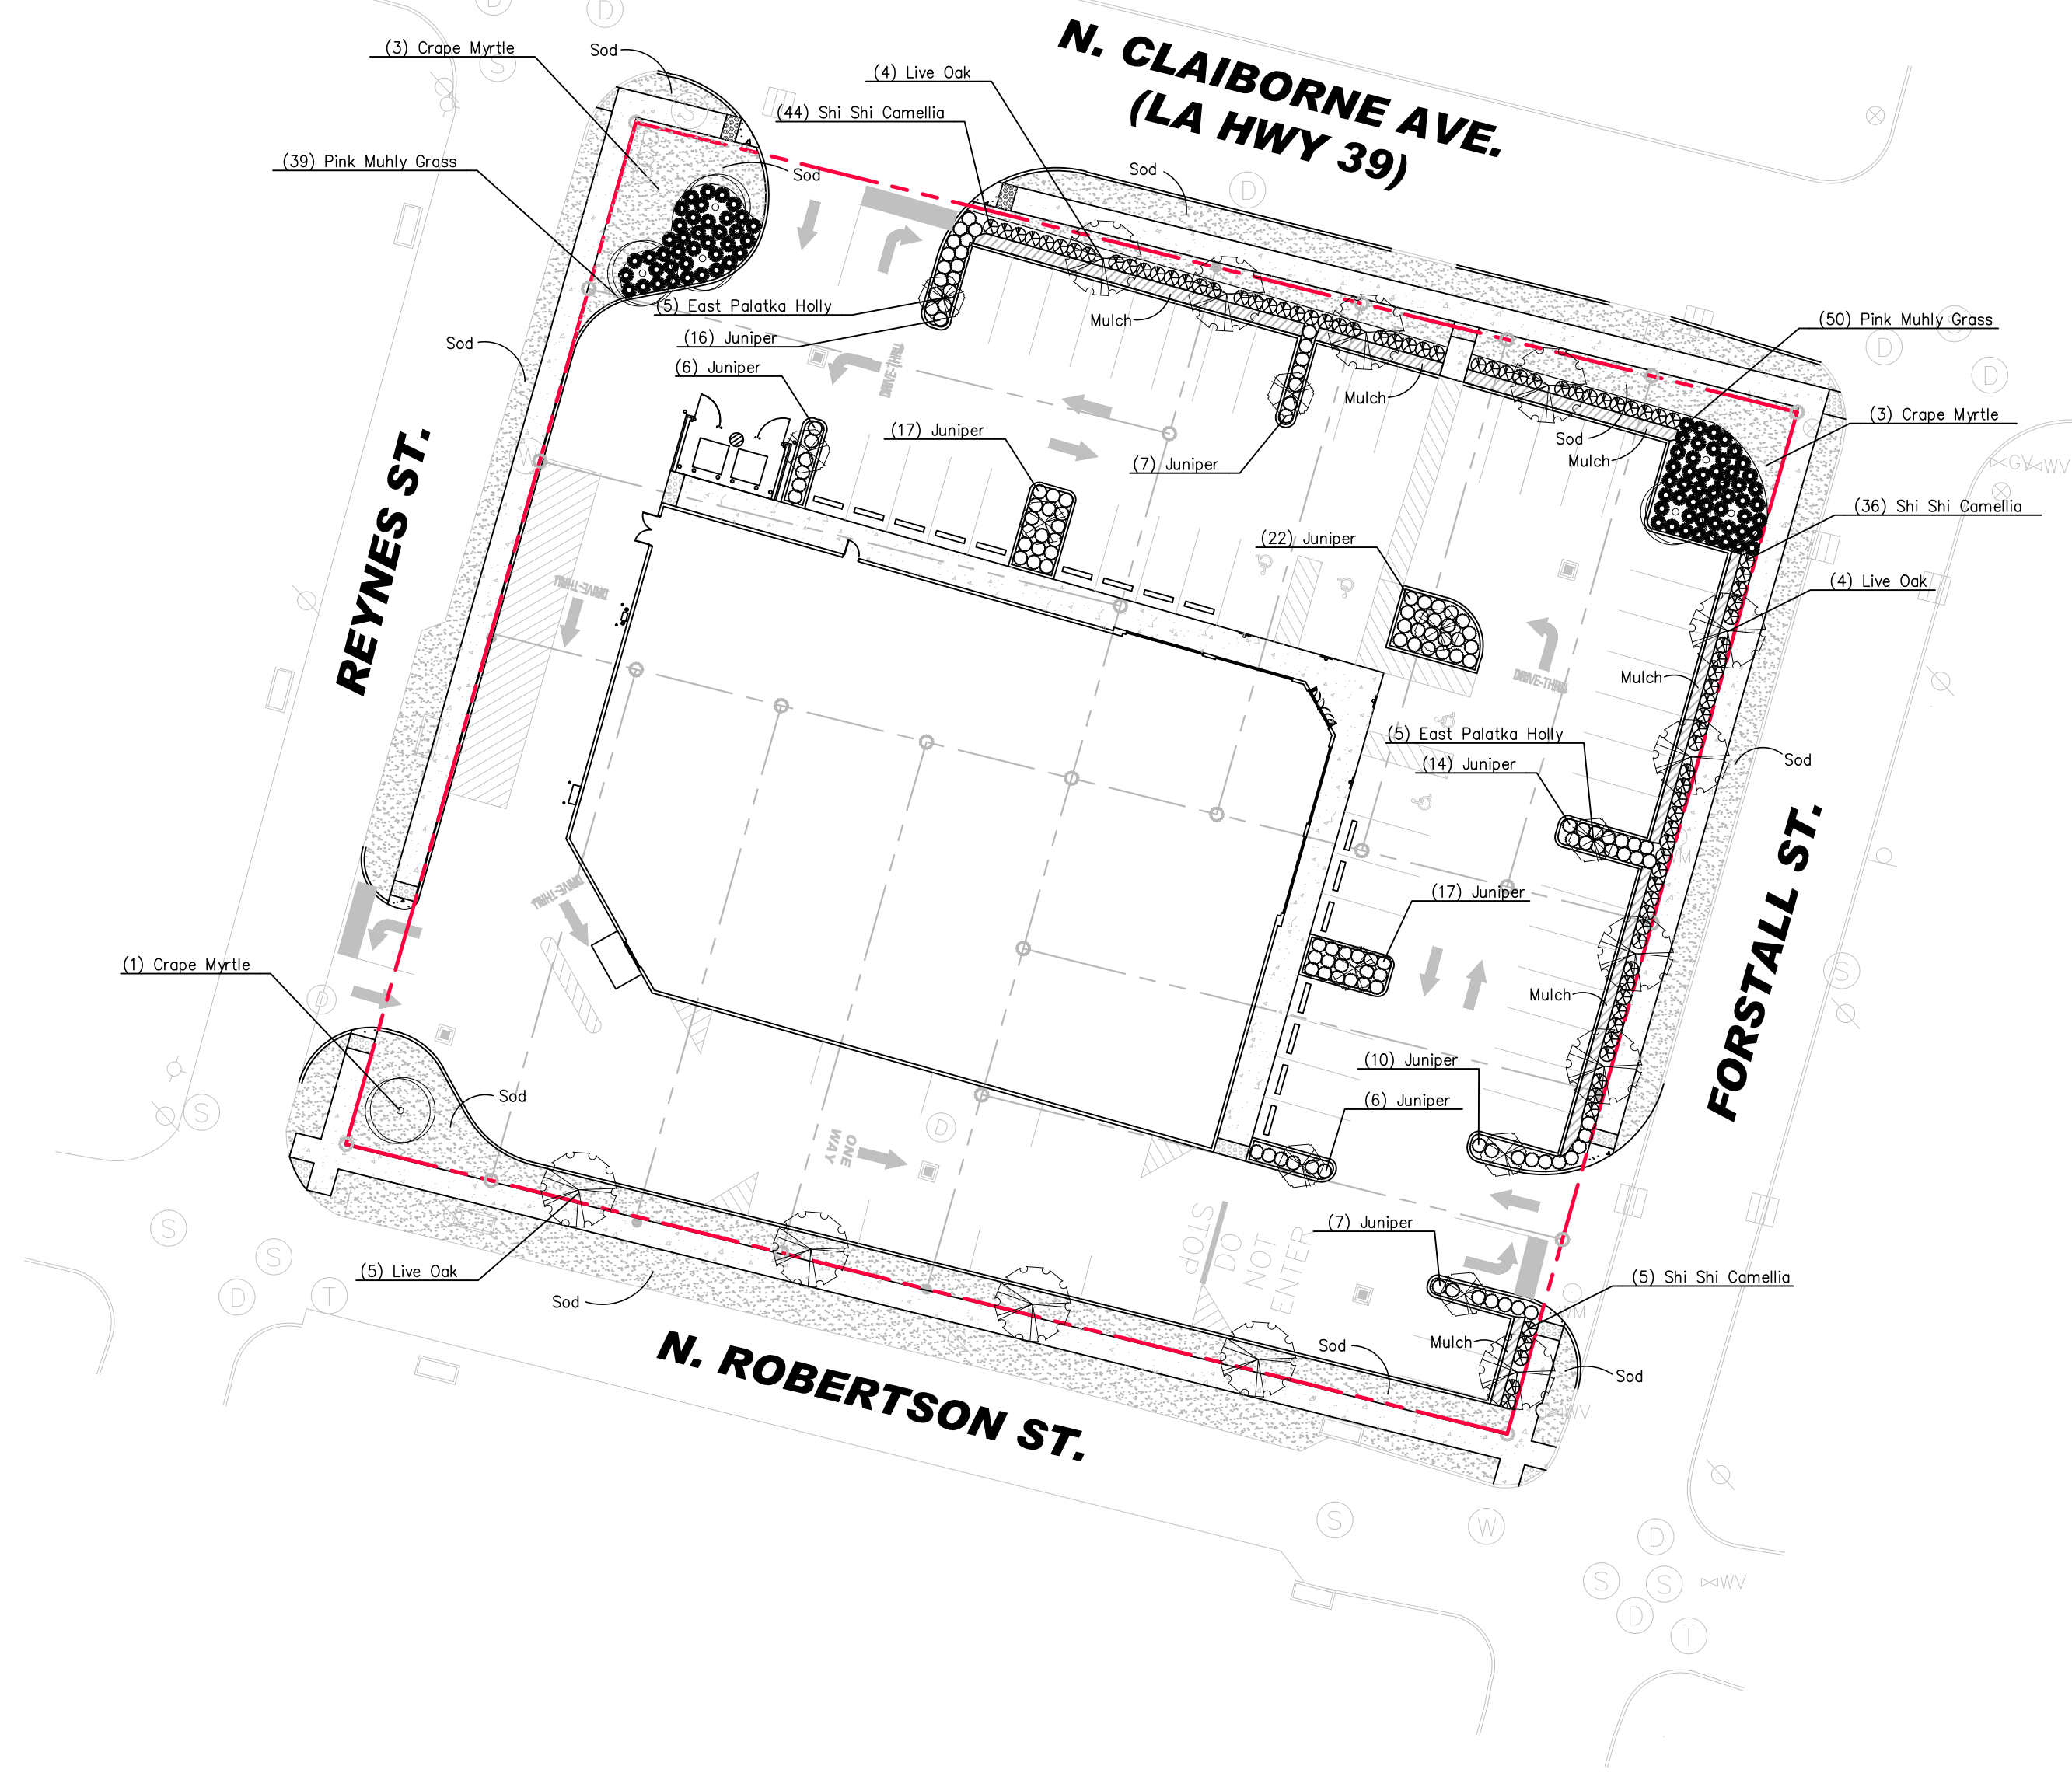

LANDSCAPE PLAN

30' 0 30' 60' 90' 120'

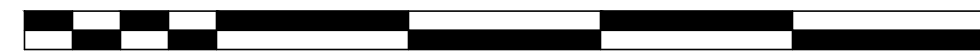

22" X 34" SCALE: 1" = 30'

