


- LEGEND**
- TREATED TIMBER PILE CLASS 116" (36 REQ'D)
  - FLOOD VENT 58 SQ. IN. OPEN (1) SQ IN PER 30 FT AREA (35 REQ'D)

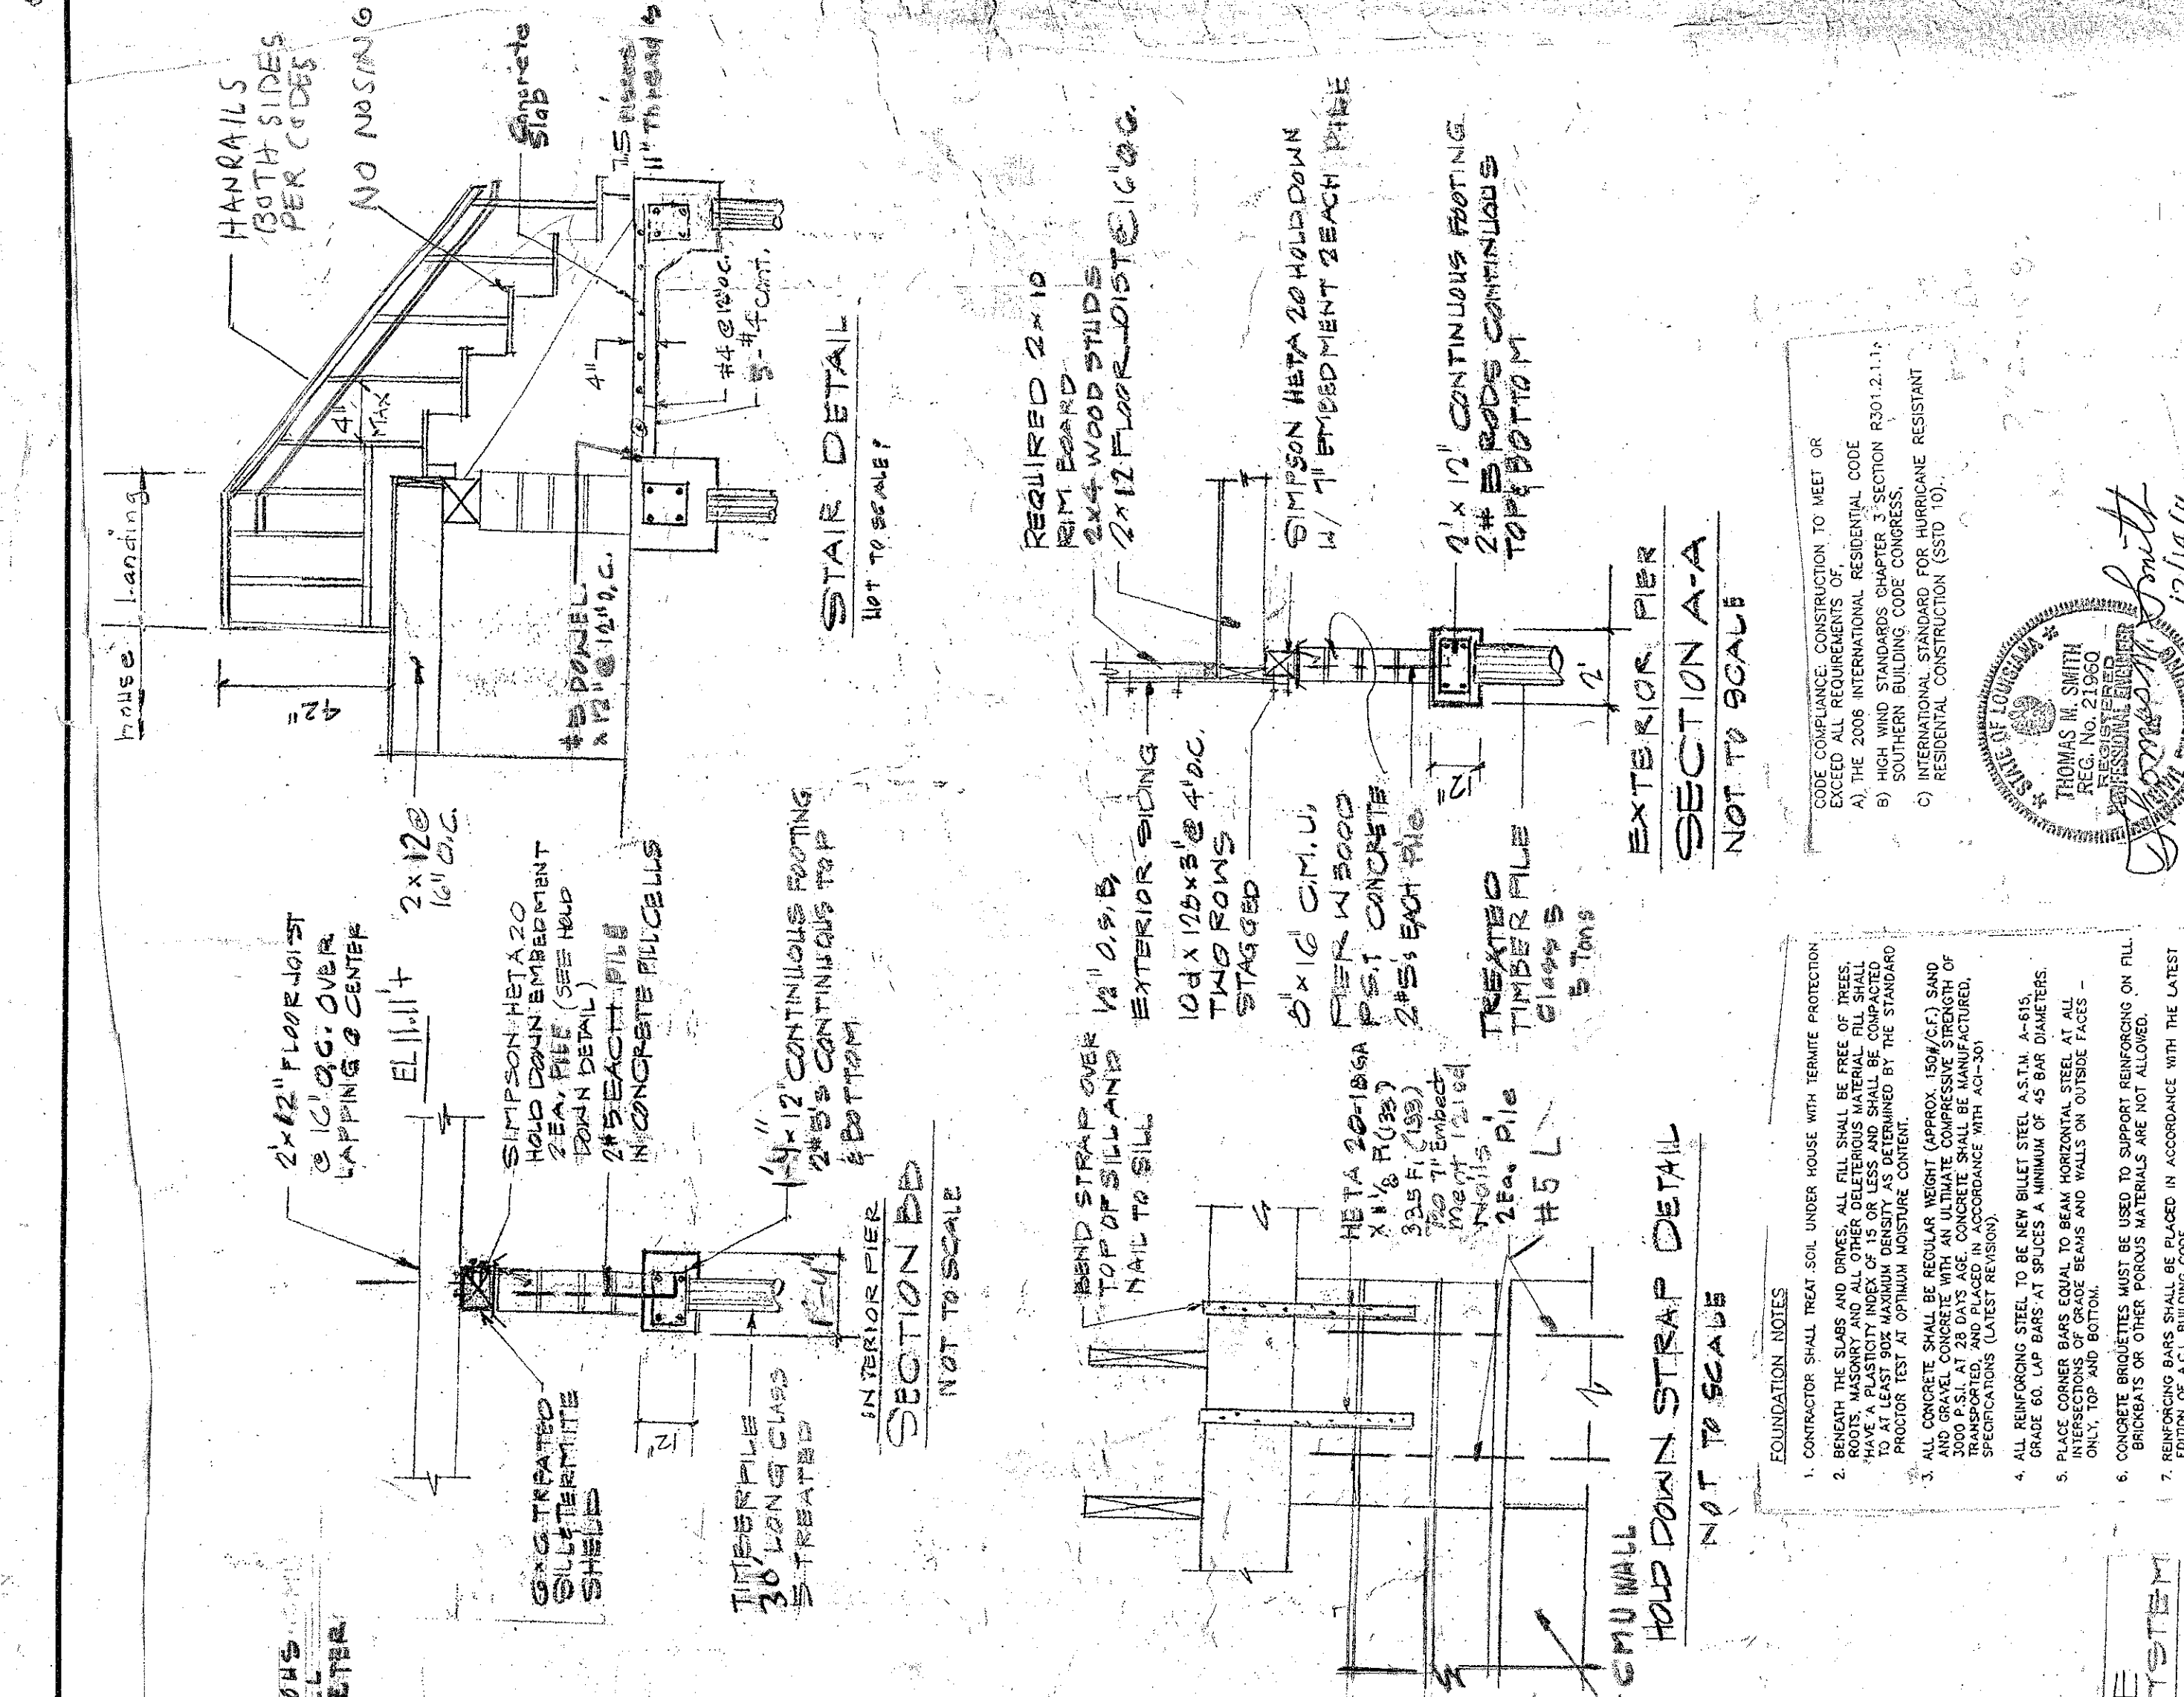

- FOUNDATION NOTES**
 PROFESSIONAL ENGINEER  
 THOMAS M. SMITH  
 DATE: 6/28/10  
 12/14/11

SCALE: AS SHOWN	DRAWN BY: CMW
DATE: 6/28/10	REVISOR: R. Williams
DRAWING NUMBER: 0013	
PROJECT: NEW SHELTON MISSIONARY BAPTIST CHURCH 609 GENERAL TAYLOR HWY. LA 7015	
DESIGNED BY: THOMAS M. SMITH, P.E. 6616 BAYVIEW BLVD. SUITE 101 METairie, LA 70003	