


SQ 130

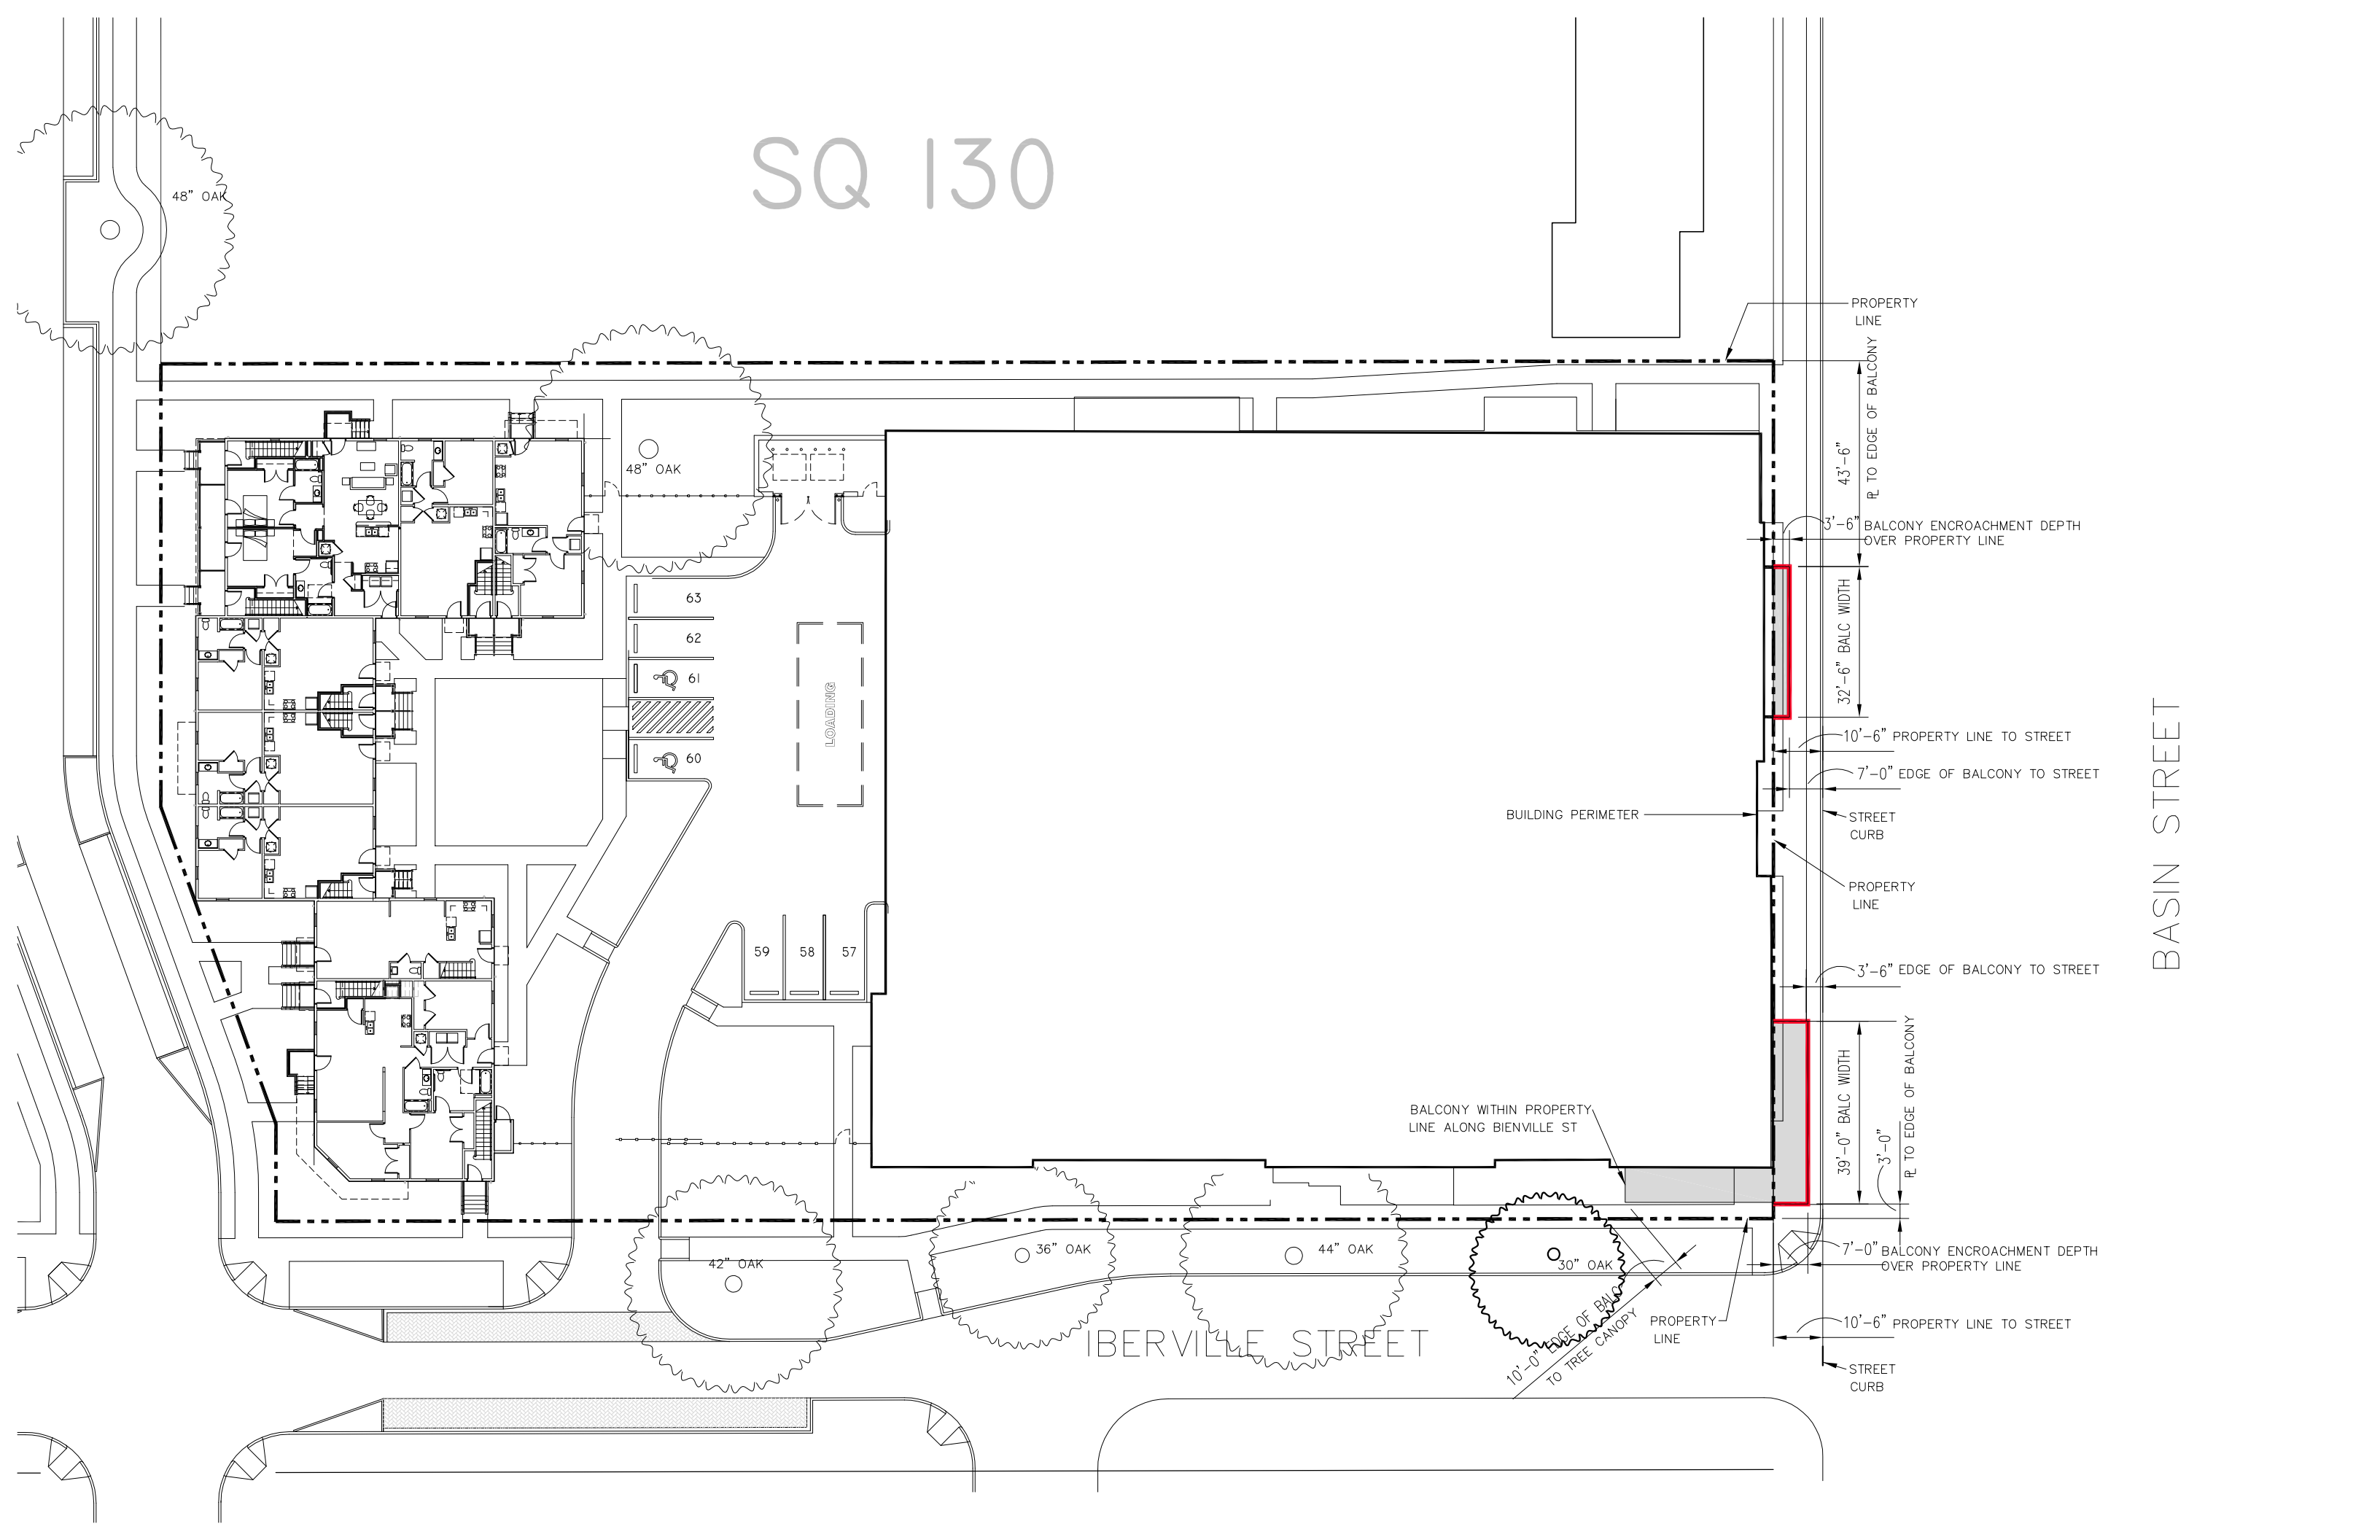

BASIN STREET

IBERVILLE STREET

PROPERTY LINE

43'-6"
R TO EDGE OF BALCONY

3'-6"
BALCONY ENCROACHMENT DEPTH OVER PROPERTY LINE

32'-6" BALC WIDTH

10'-6" PROPERTY LINE TO STREET

7'-0" EDGE OF BALCONY TO STREET

STREET CURB
PROPERTY LINE

3'-6" EDGE OF BALCONY TO STREET

39'-0" BALC WIDTH
R TO EDGE OF BALCONY

7'-0"
BALCONY ENCROACHMENT DEPTH OVER PROPERTY LINE

10'-6" PROPERTY LINE TO STREET

STREET CURB

BUILDING PERIMETER

BALCONY WITHIN PROPERTY LINE ALONG BIENVILLE ST

10'-0" EDGE OF BALCONY TO TREE CANOPY

PROPERTY LINE

48" OAK

48" OAK

63

62

61

60

59

58

57

42" OAK

36" OAK

44" OAK

30" OAK

LOADING