


BASIN STREET

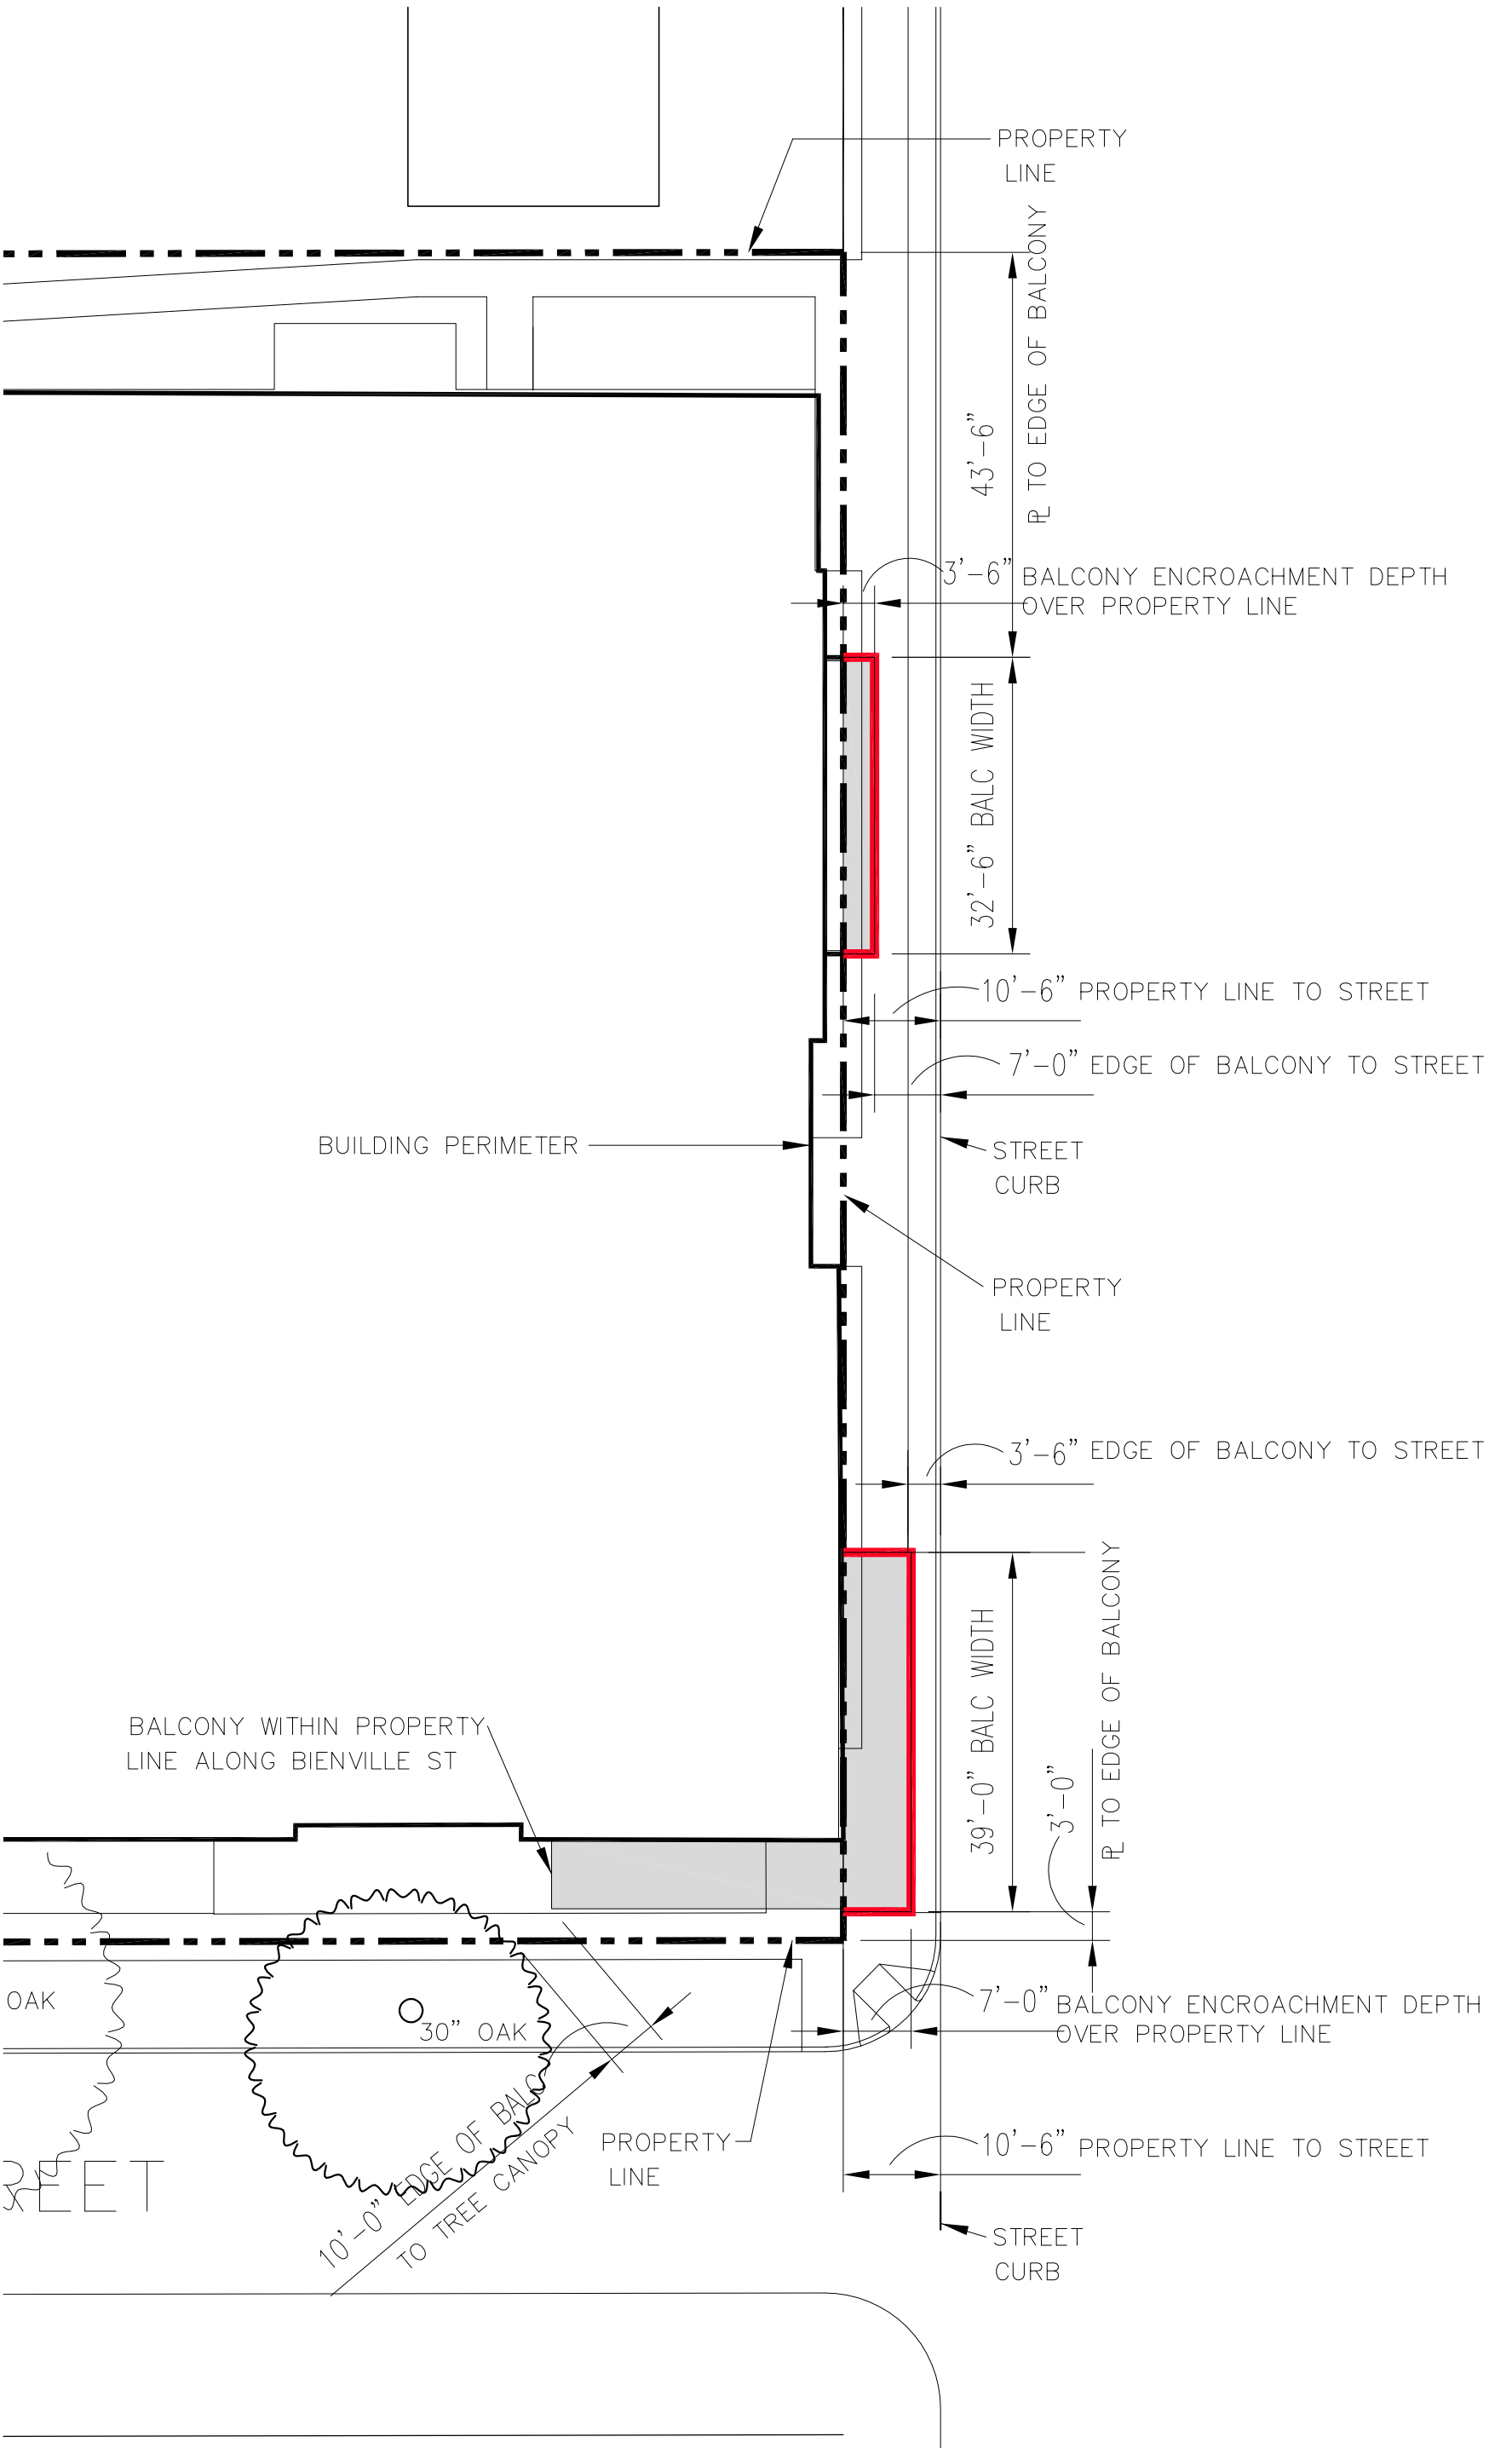

STREET