


SAMPSON PLAYGROUND: Existing Conditions

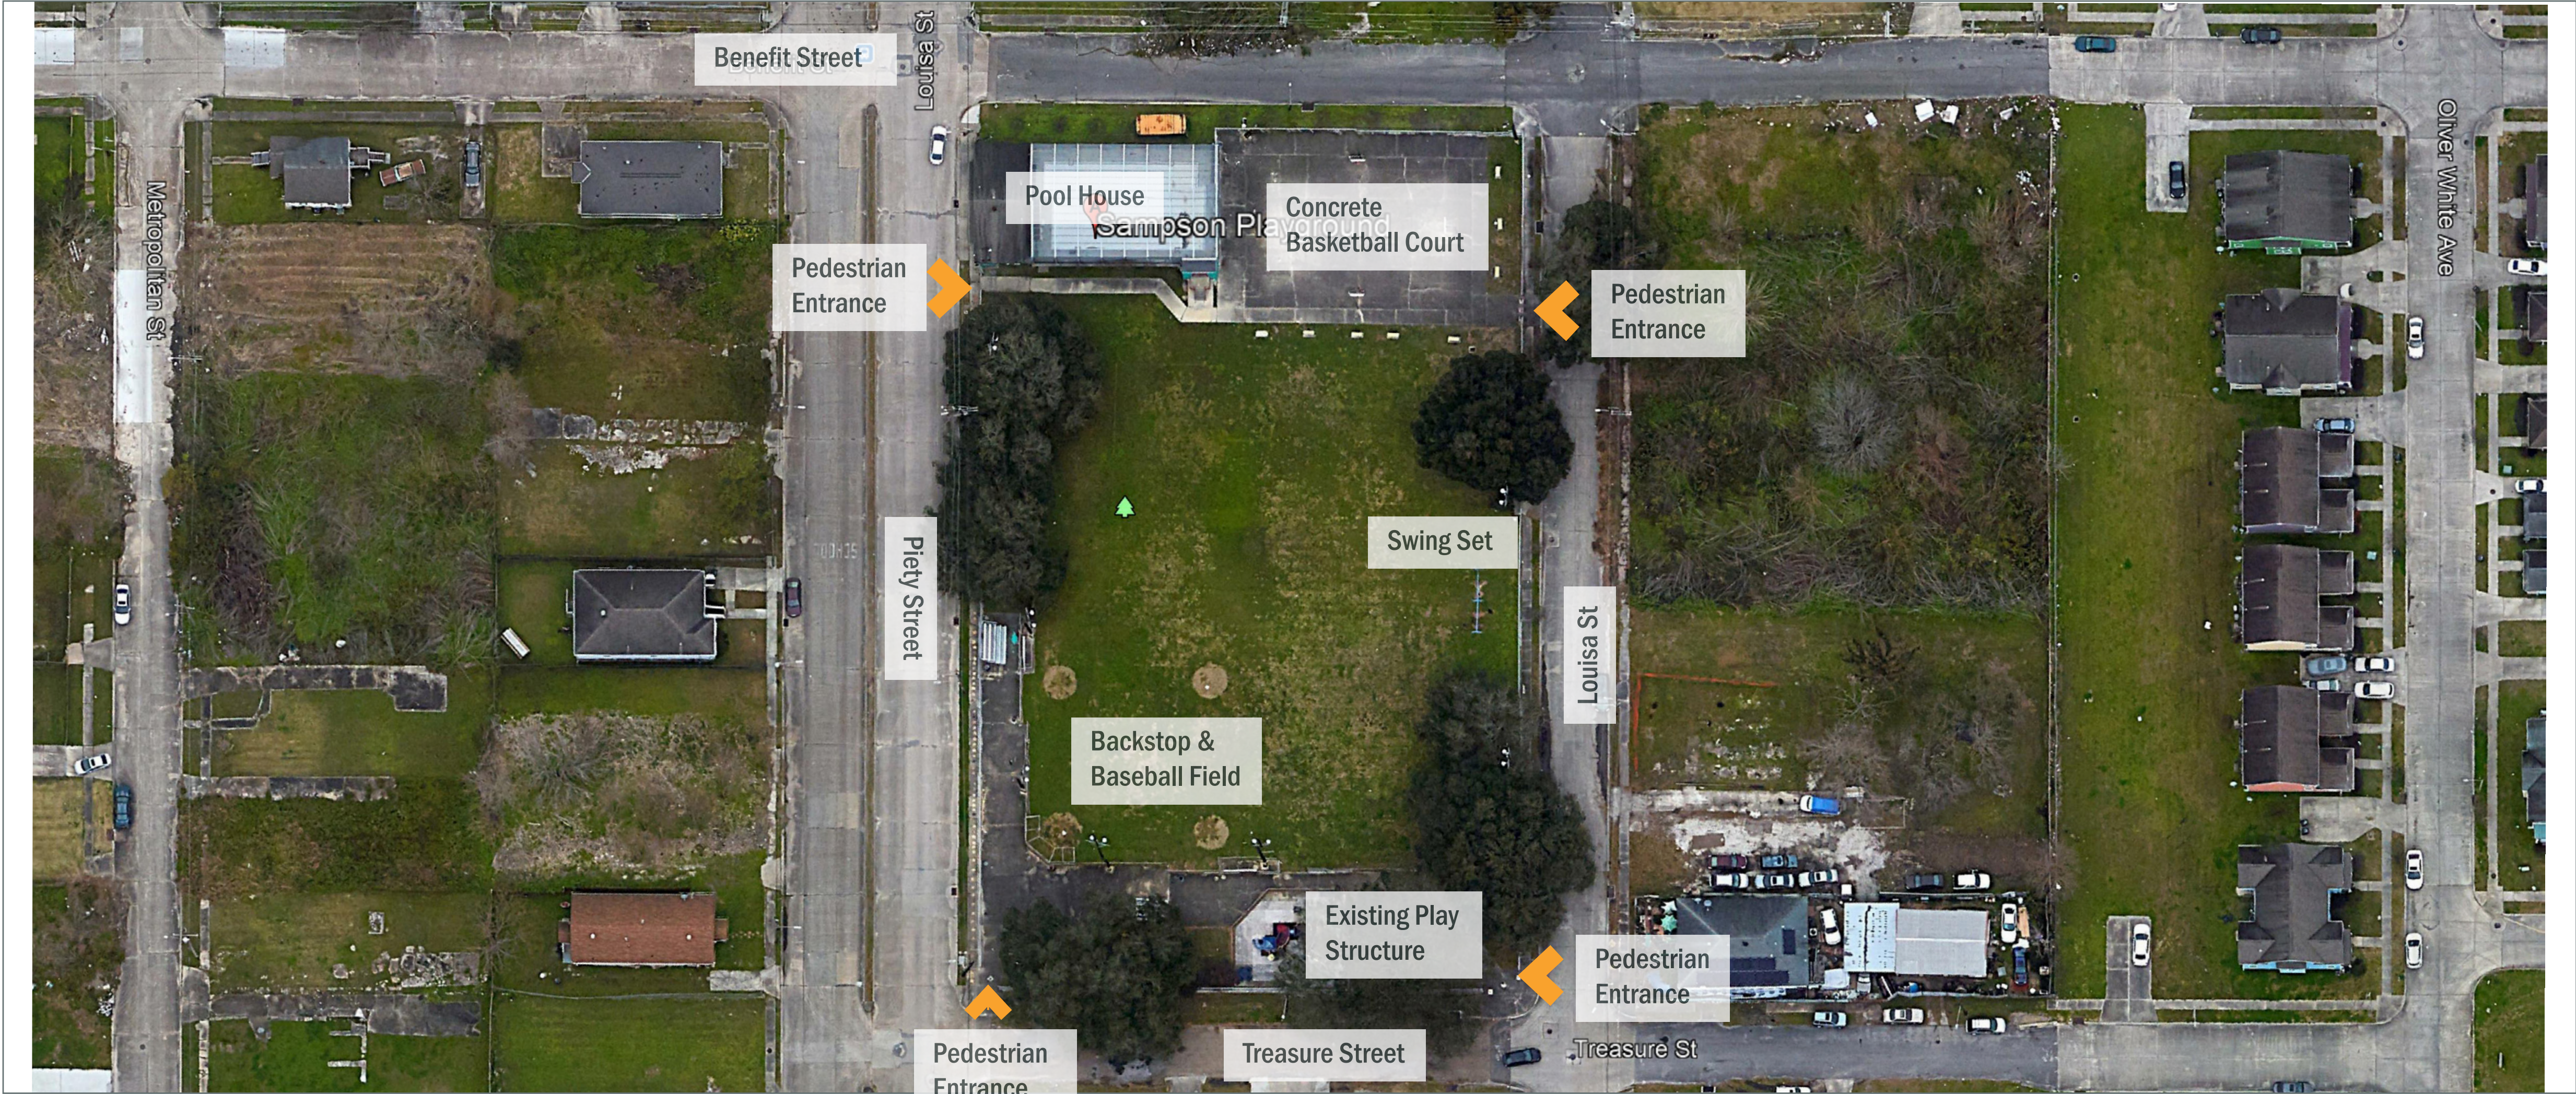

SAMPSON PLAYGROUND: Existing Conditions



Playset with broken playground tiles.



Rusted backstop fence and uneven walkway.



Basketball court facing the pool house.



Basketball court facing south.





Existing benches around basketball court and entrance to park.



ADA ramp to sidewalk but no ADA access to the play structure.


SAMPSON PLAYGROUND: Site Improvements Plan

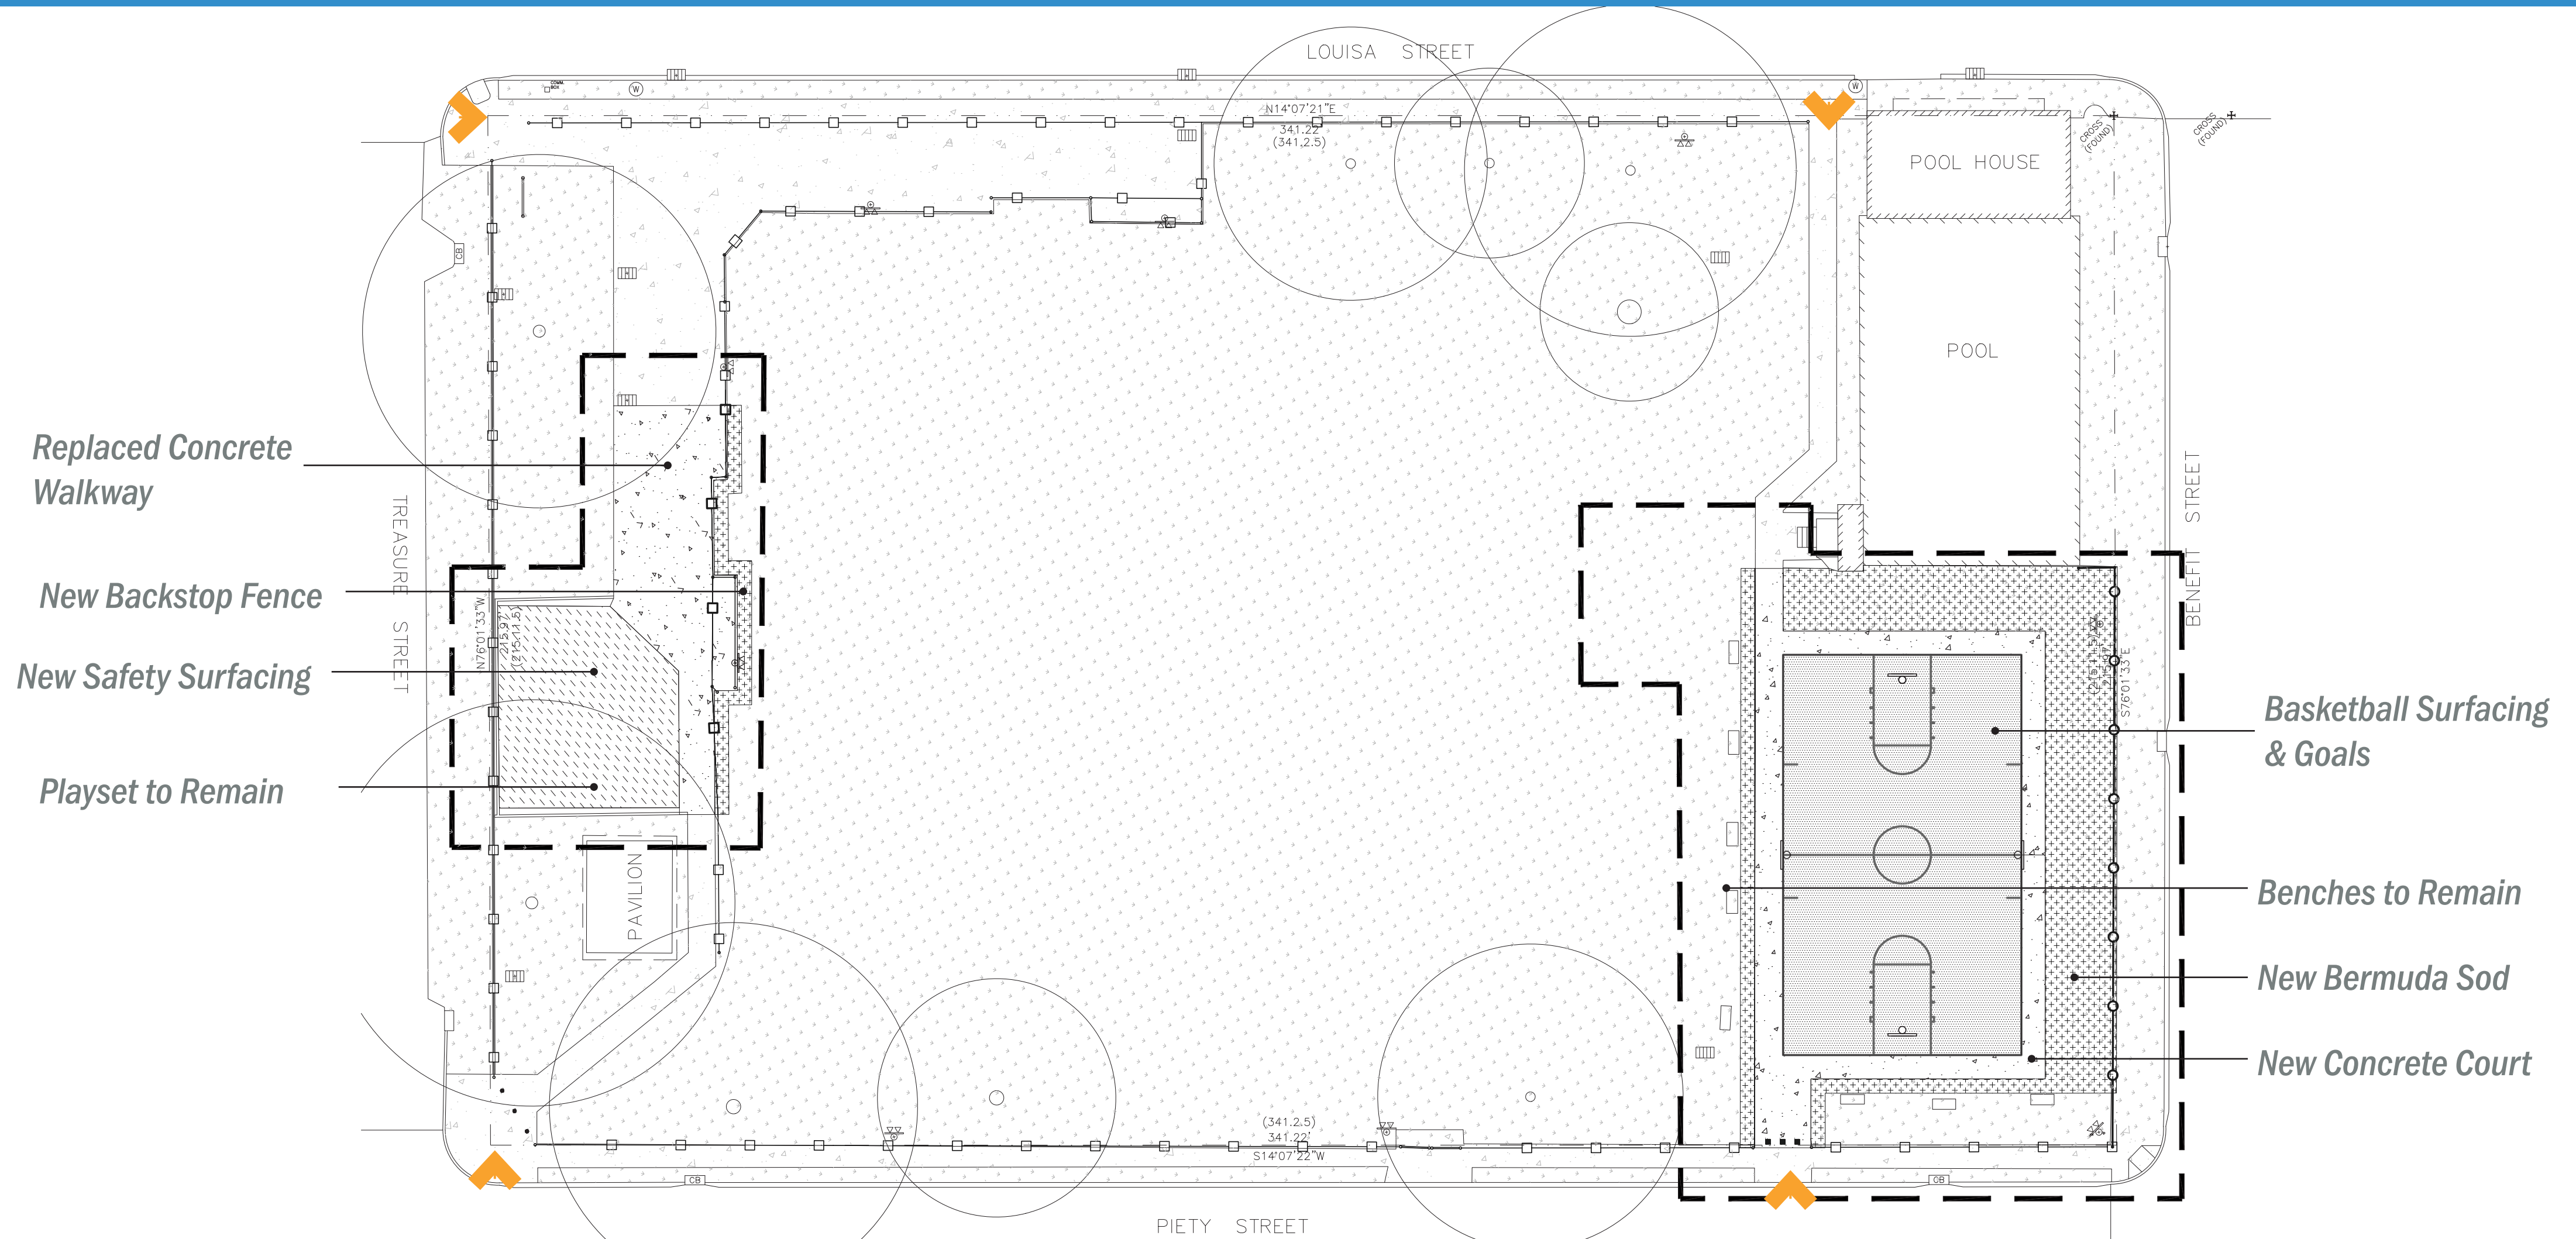

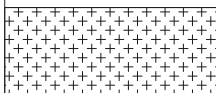PLANT SCHEDULE					
GROUND COVERS	QTY	BOTANICAL NAME	COMMON NAME	SIZE	REMARKS
	660 SF	CYNODON DACTYLON	BERMUDA GRASS	SOD	CLASS A SOD

SAMPSON PLAYGROUND

Landscape Plan

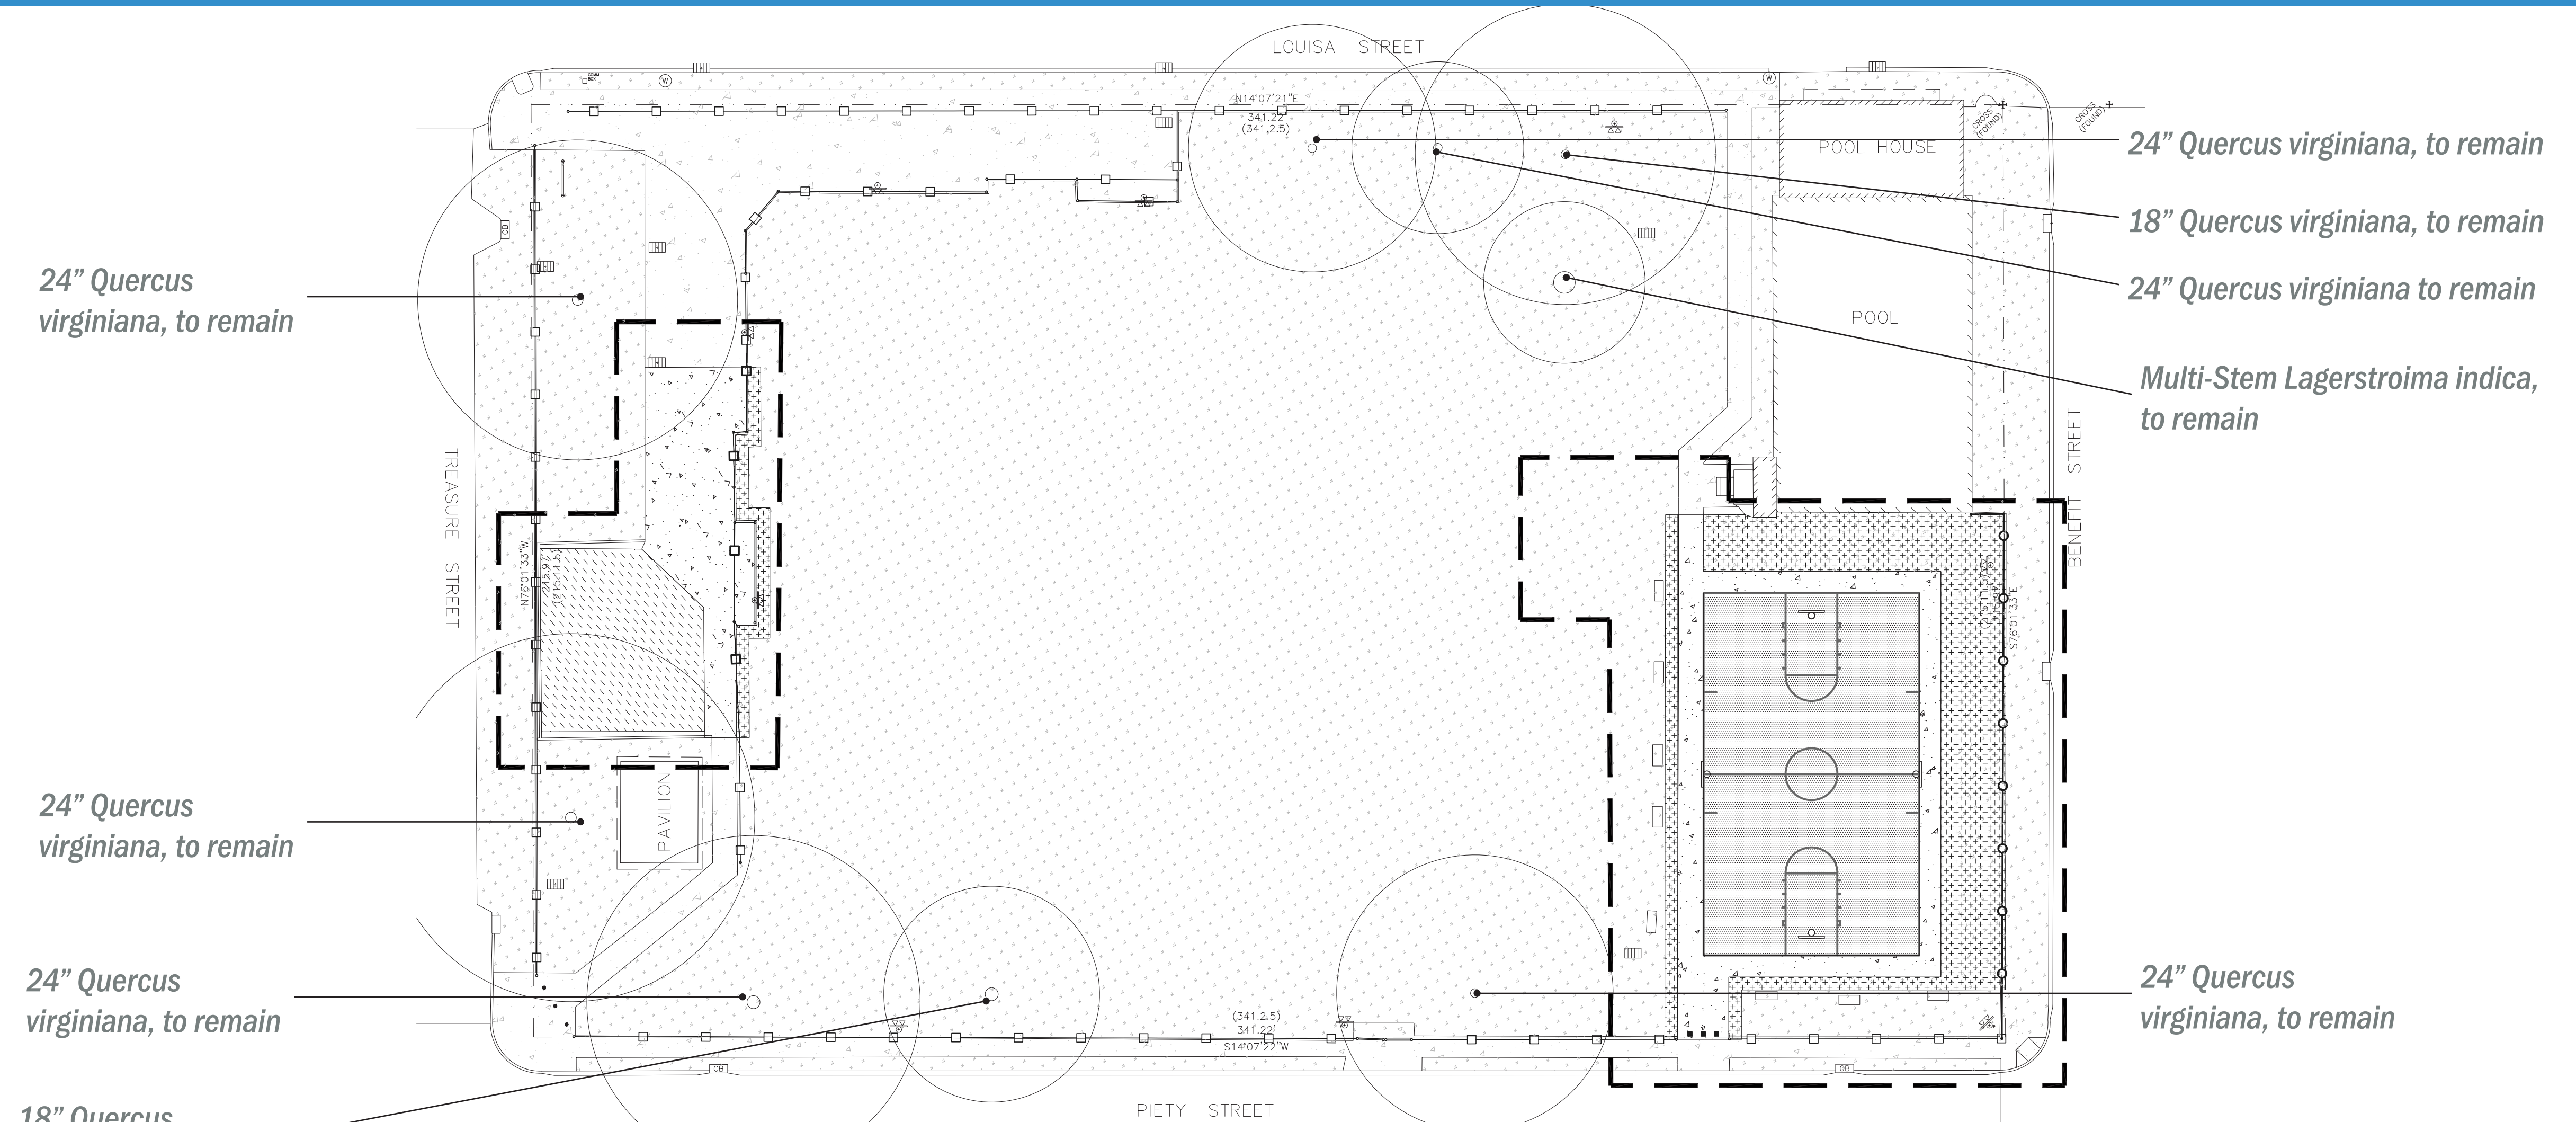

24" Quercus virginiana, to remain

24" Quercus virginiana, to remain

24" Quercus virginiana, to remain

18" Quercus virginiana, to remain

24" Quercus virginiana, to remain

18" Quercus virginiana, to remain


24" Quercus virginiana, to remain

Multi-Stem Lagerstroemia indica, to remain

24" Quercus virginiana, to remain

PLANT SCHEDULE					
GROUND COVERS	QTY	BOTANICAL NAME	COMMON NAME	SIZE	REMARKS
	660 SF	CYNODON DACTYLON	BERMUDA GRASS	SOD	CLASS A SOD

SAMPSON PLAYGROUND: Impervious Surfaces - existing and proposed

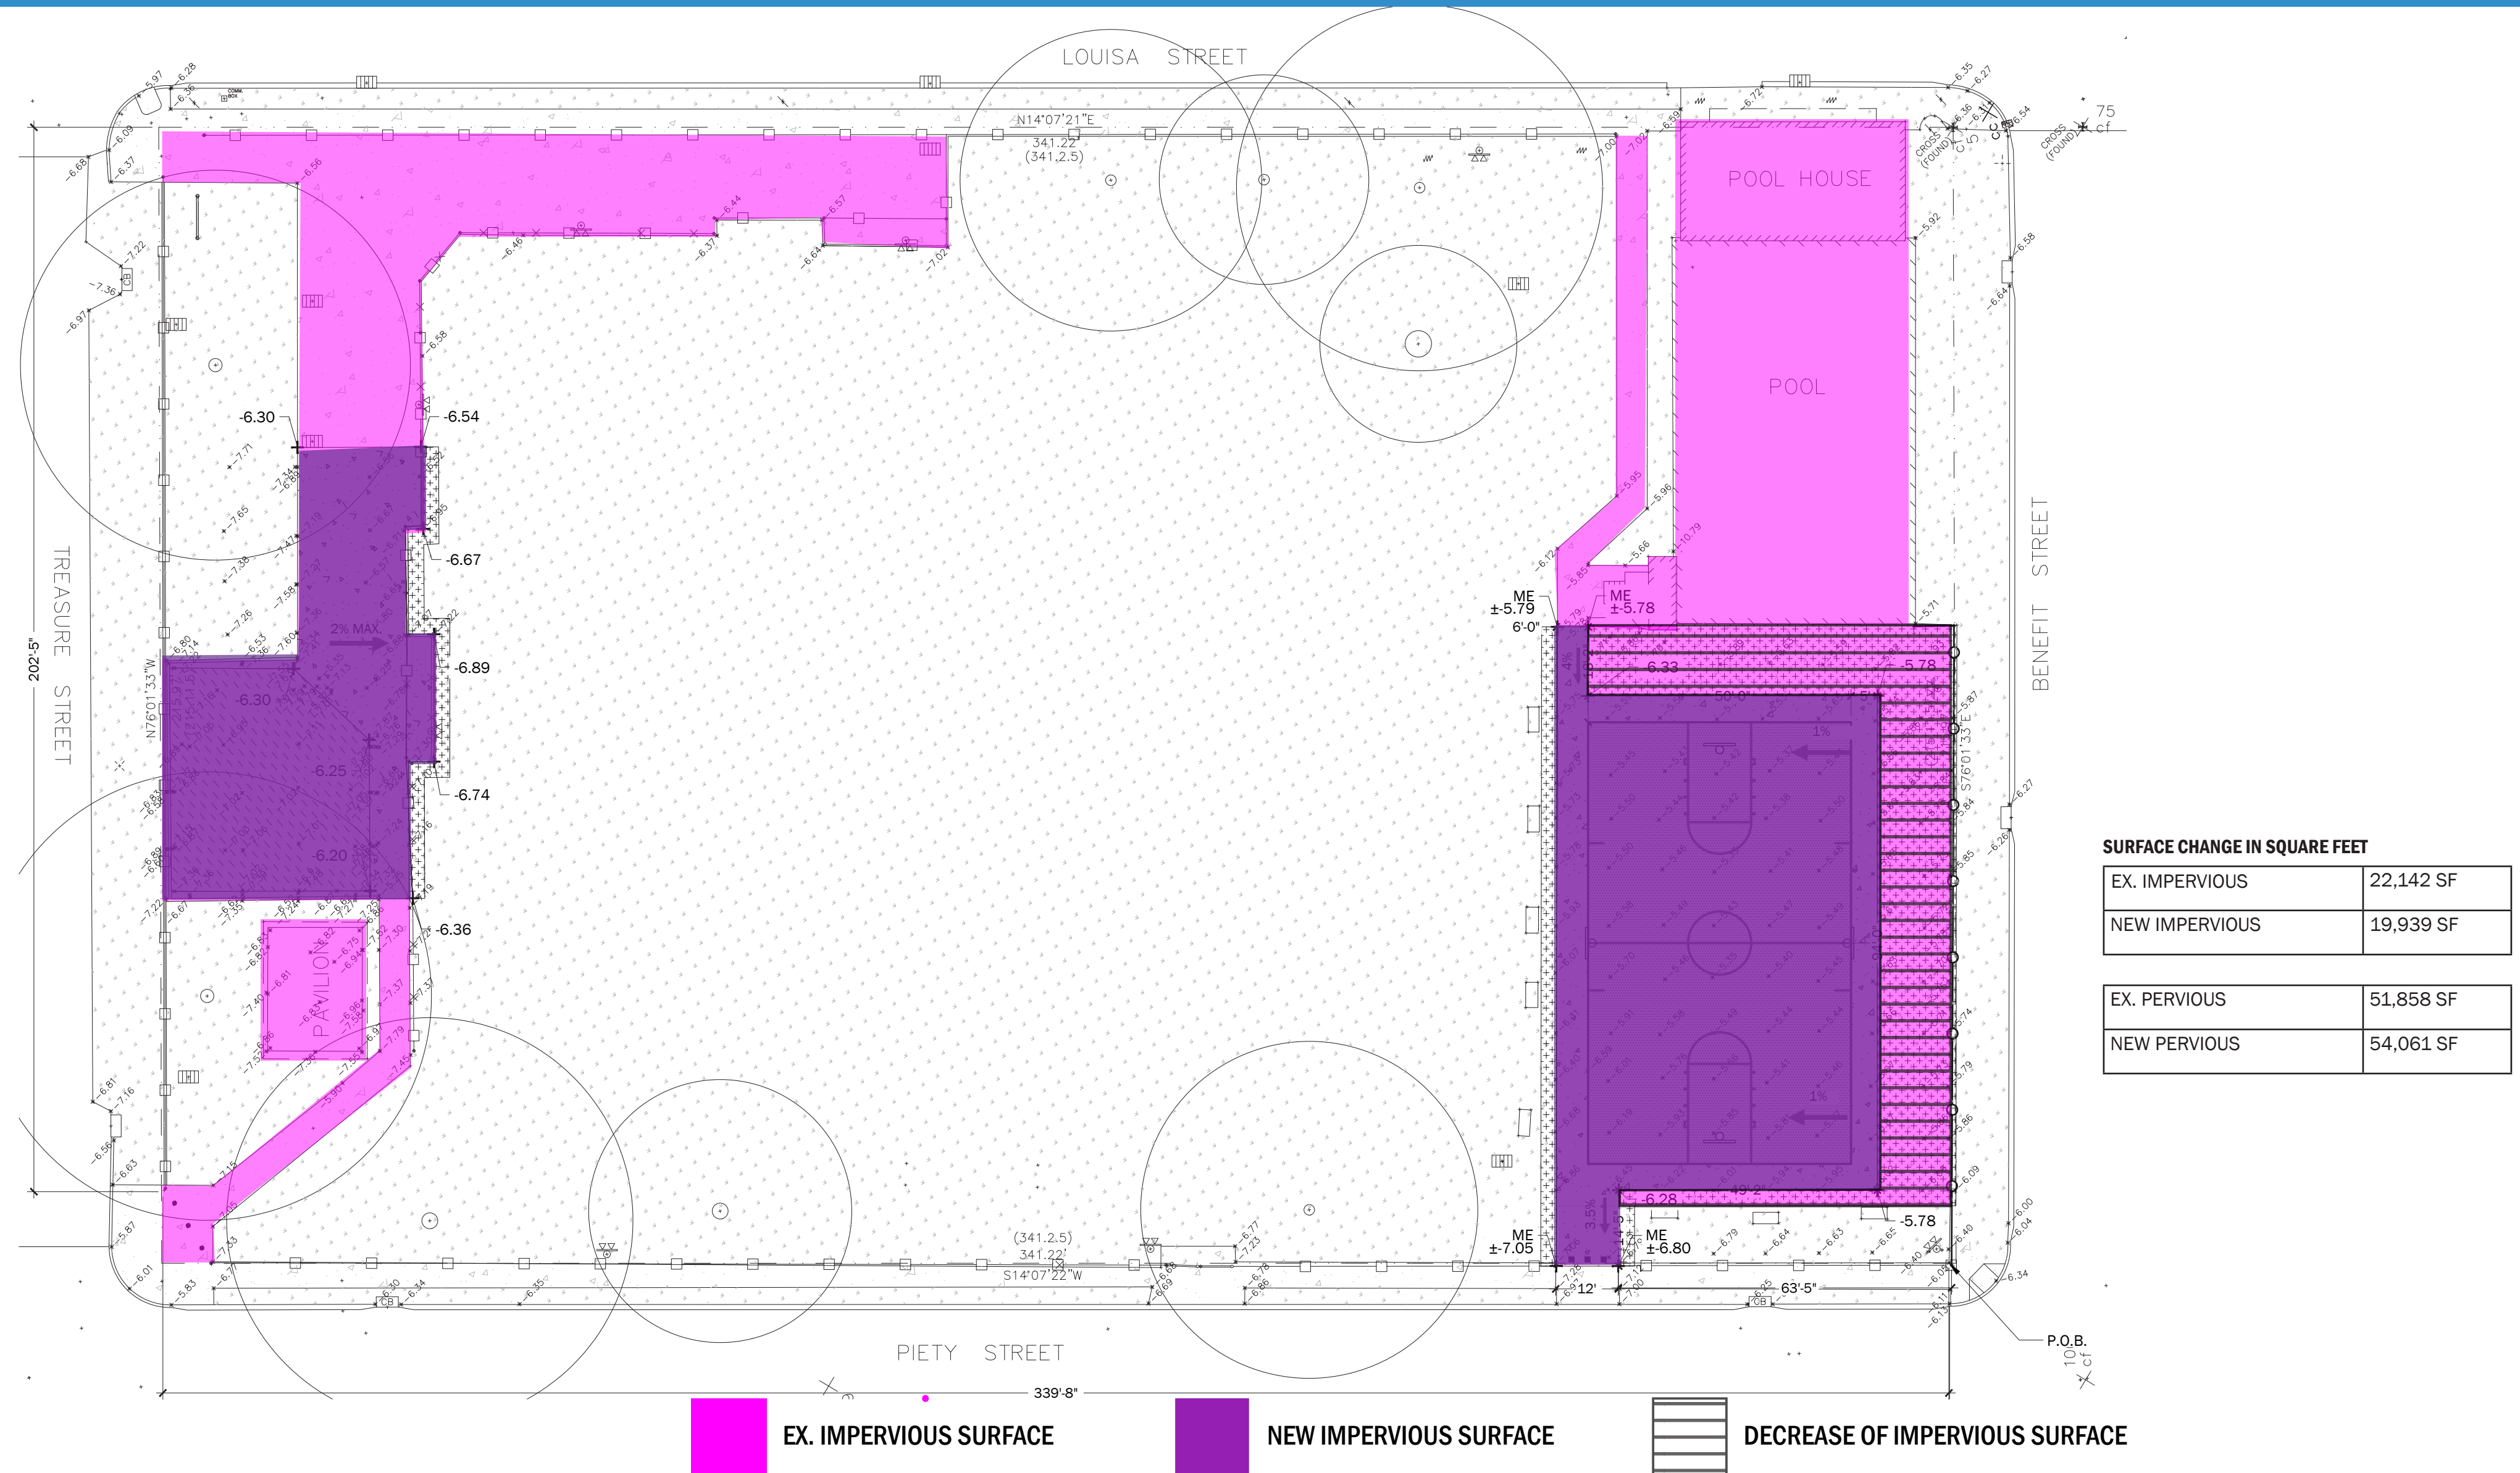


SURFACE CHANGE IN SQUARE FEET

EX. IMPERVIOUS	22,142 SF
NEW IMPERVIOUS	19,939 SF
EX. PERVIOUS	51,858 SF
NEW PERVIOUS	54,061 SF

SAMPSON PLAYGROUND: Materials



Location of New Poured in Place Safety Surfacing

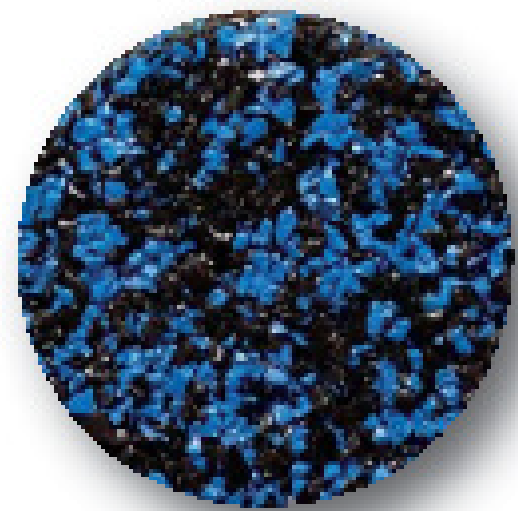


50% Blue 50% Black

Safety Surface Color



Example of Basketball Court Surfacing

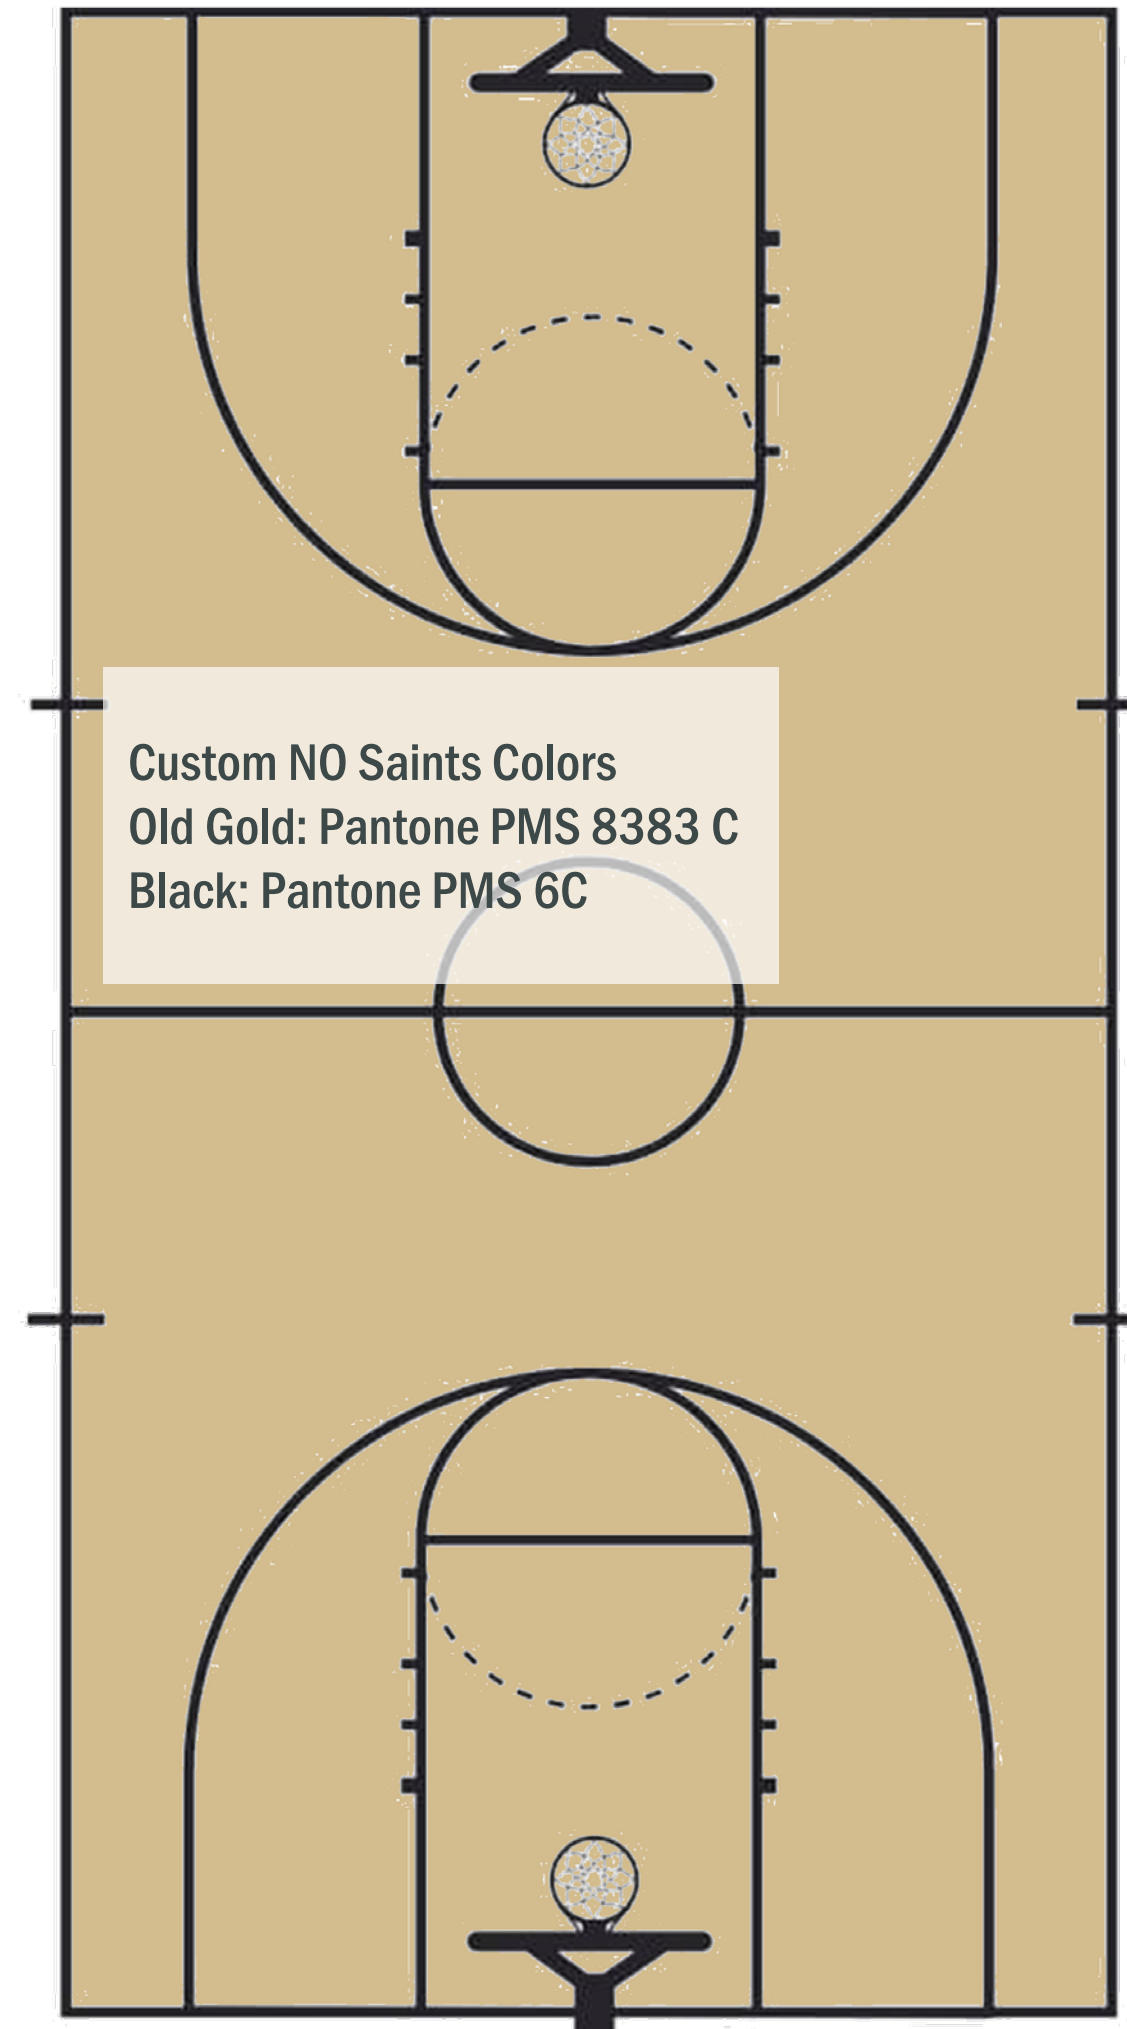

High School Basketball Court Surfacing Colors



Basketball Hoops