


Aerial Fire
 Length: 41.99 ft
 Max width: 8.33 ft
 Lock to lock time: 6.0 s
 Max steering angle: 37.00°
 Turn radius (curb to curb): 35.20 ft
 Turn radius (wall to wall): 41.64 ft

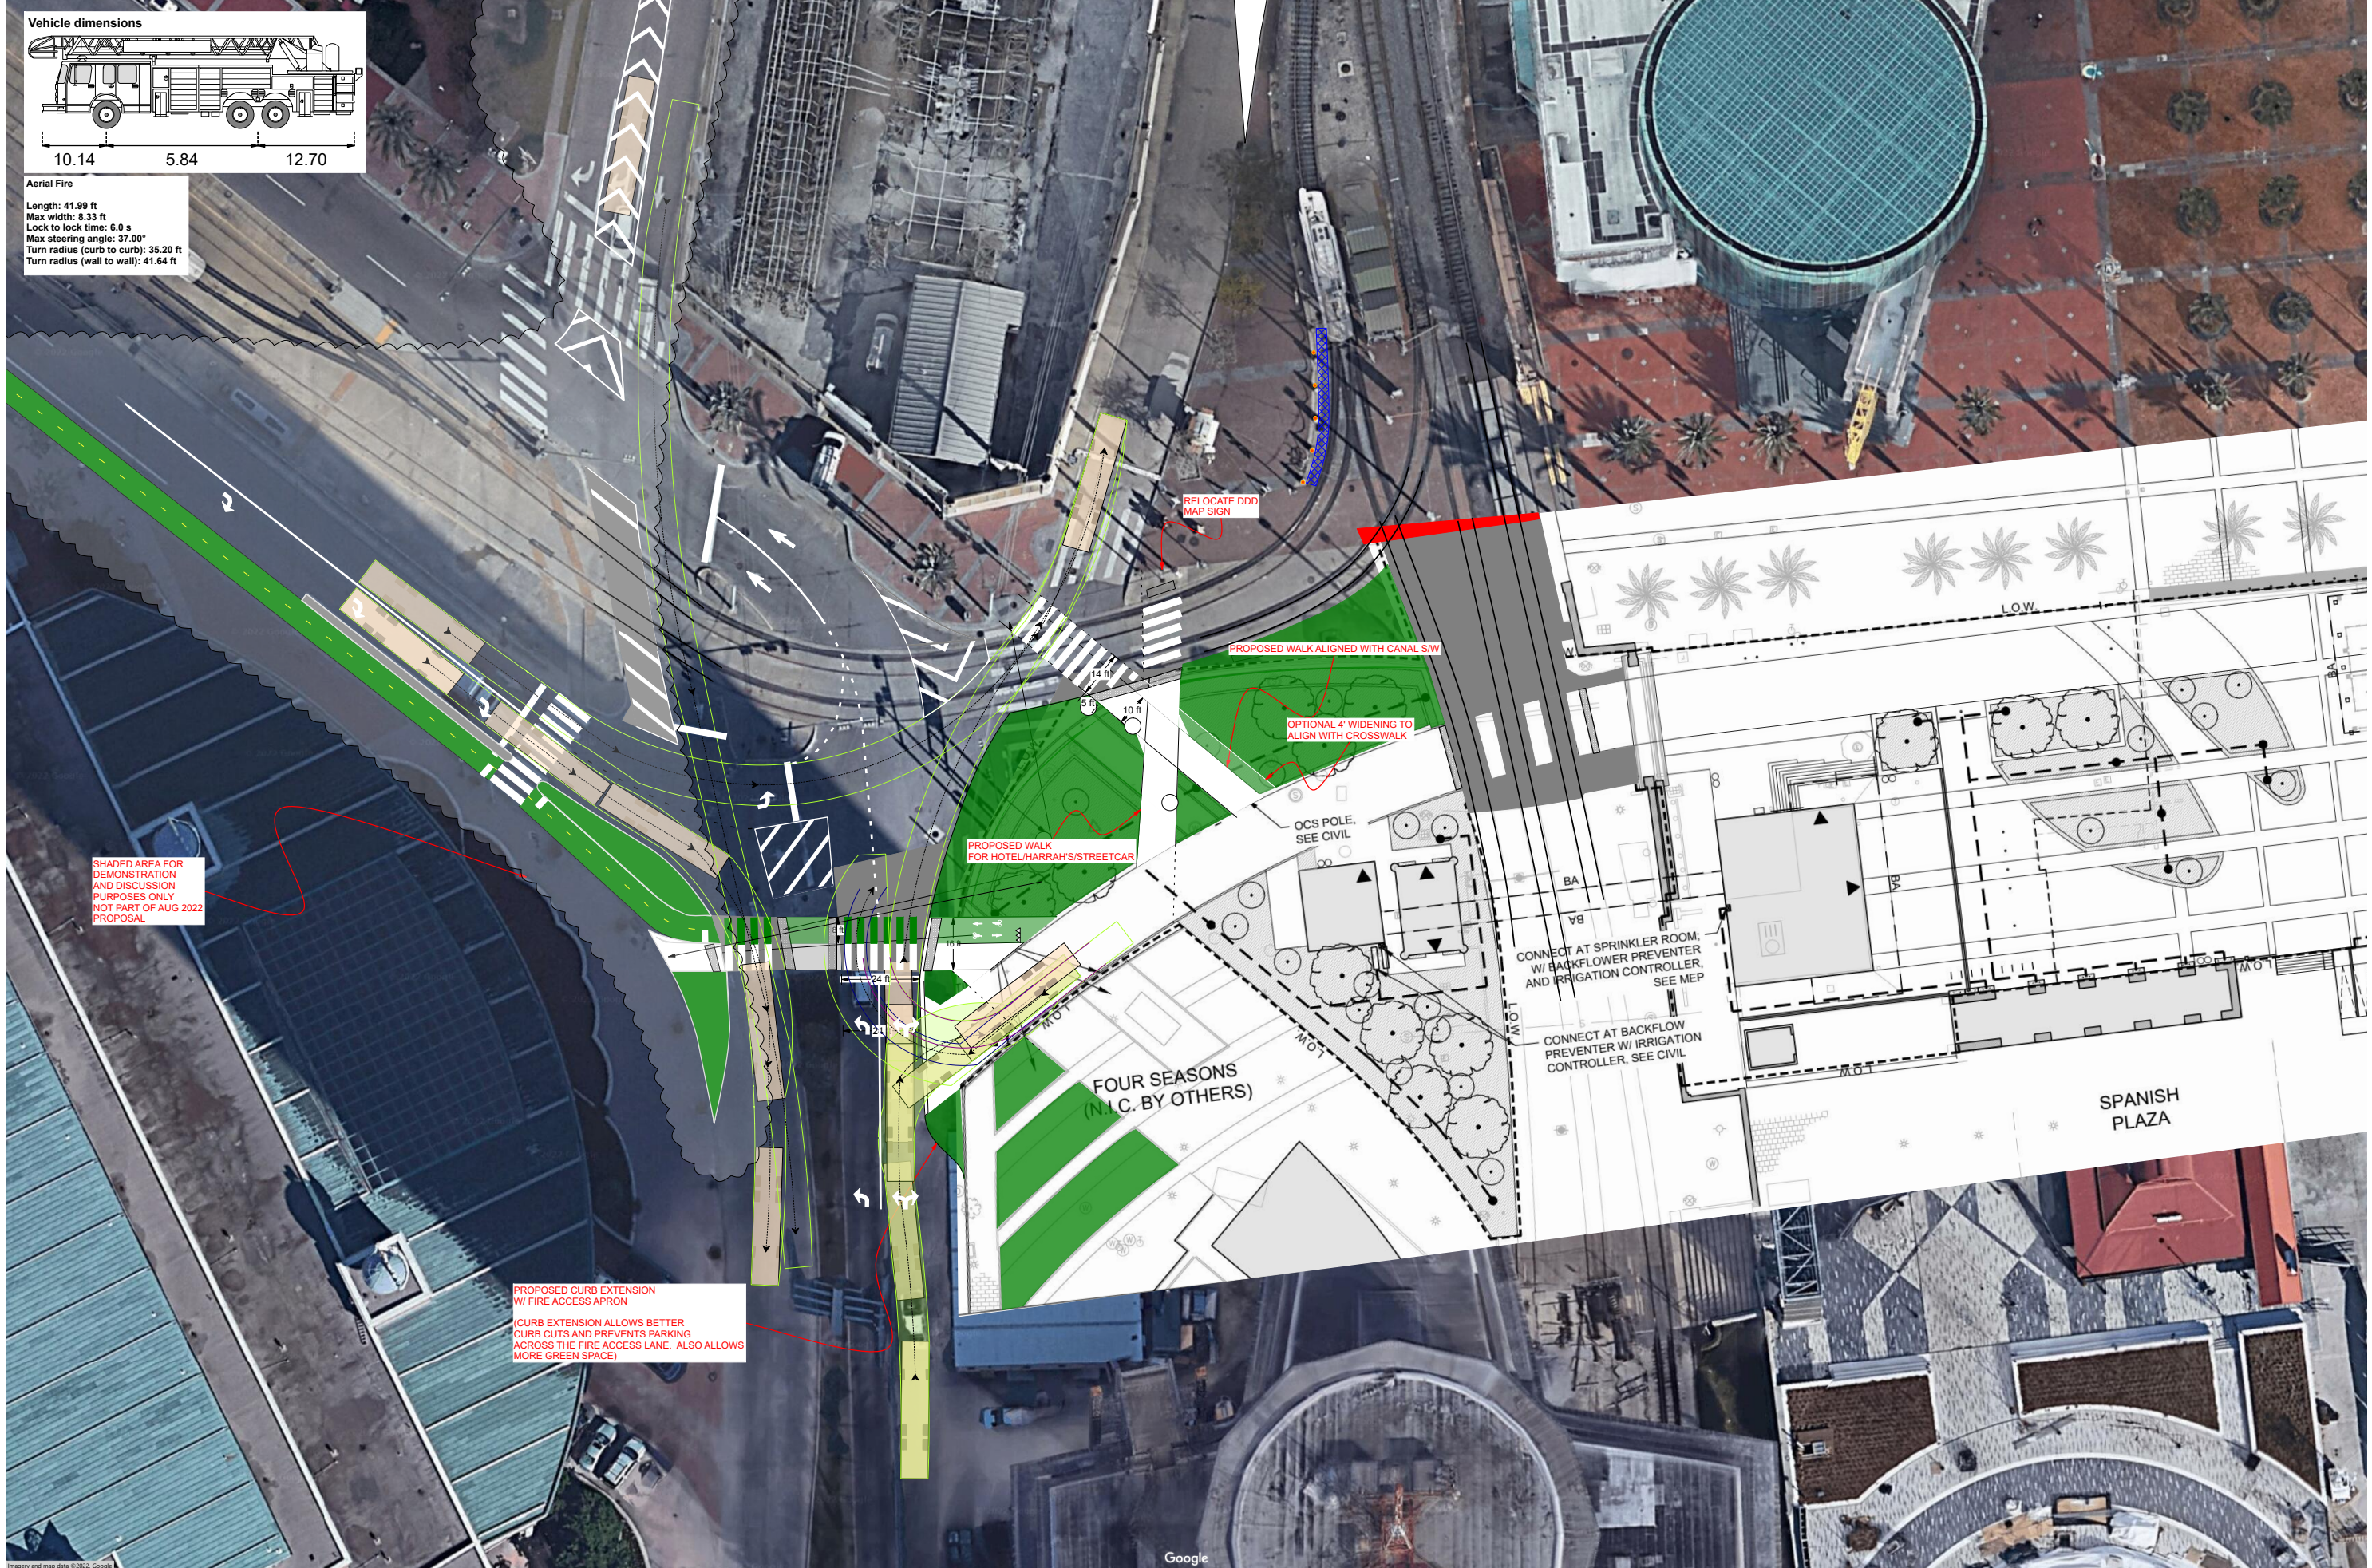

SHADED AREA FOR DEMONSTRATION AND DISCUSSION PURPOSES ONLY NOT PART OF AUG 2022 PROPOSAL

PROPOSED WALK FOR HOTEL/HARRAHS/STREETCAR

PROPOSED WALK ALIGNED WITH CANAL SW

OPTIONAL 4' WIDENING TO ALIGN WITH CROSSWALK

FOUR SEASONS (N.I.C. BY OTHERS)

SPANISH PLAZA

PROPOSED CURB EXTENSION W/ FIRE ACCESS APRON
 (CURB EXTENSION ALLOWS BETTER CURB CUTS AND PREVENTS PARKING ACROSS THE FIRE ACCESS LANE. ALSO ALLOWS MORE GREEN SPACE)