




① City Hall - Basement
1/16" = 1'-0"

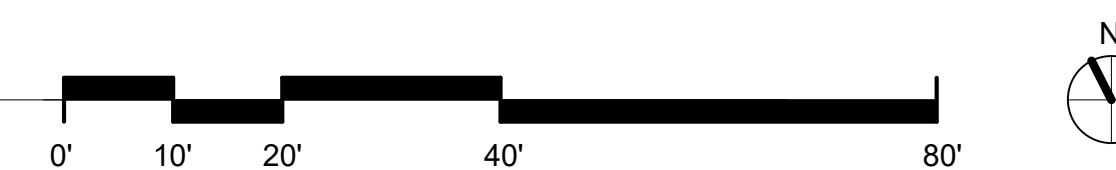

City of New Orleans - City Hall

1300 Perdido Street
6022-434
08.22.2019


NOTE: PLANS WERE GENERATED
BY MATTERPORT USING 3D
CAMERA SCANNING TECHNOLOGY.
ACCURACY MAY VARY.

woodward design group


A100

DRAFT



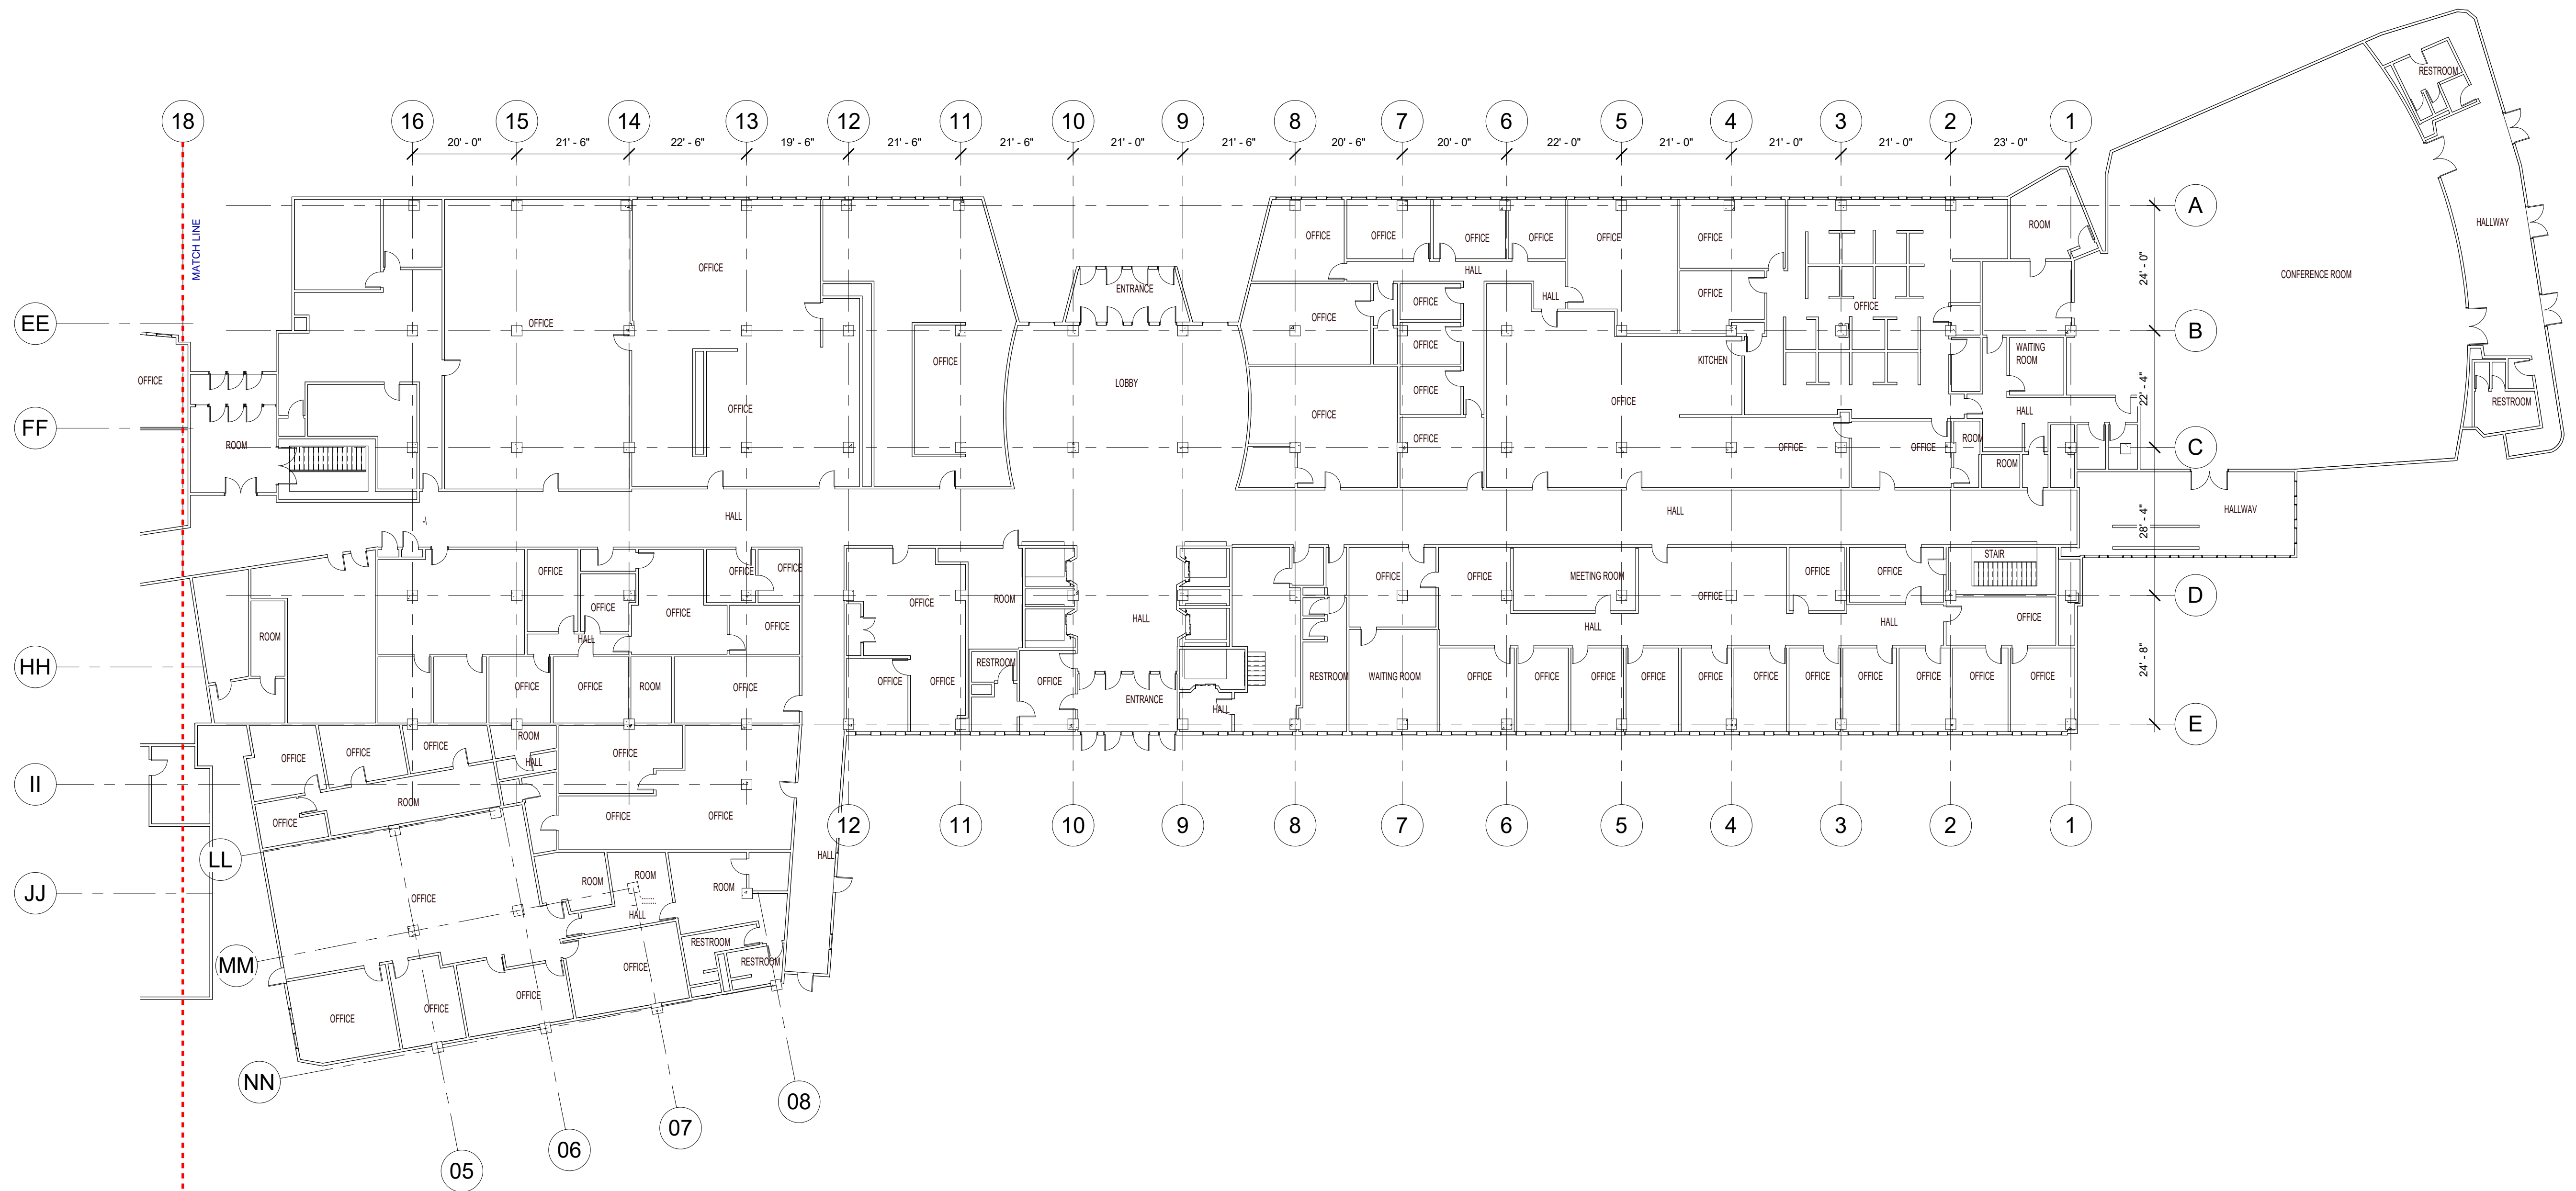

1 City Hall - First Floor
 1/16" = 1'-0"

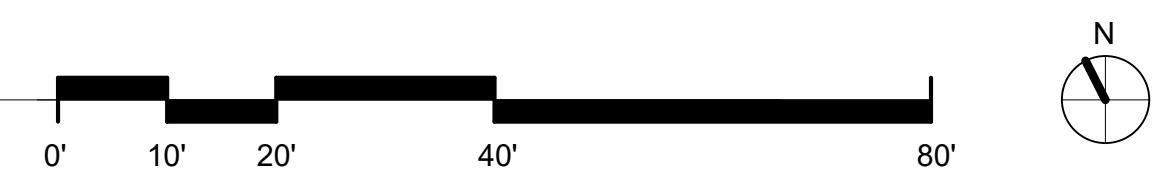

City of New Orleans - City Hall

1300 Perdido Street
 6022-434
 08.22.2019


NOTE: PLANS WERE GENERATED
 BY MATTERPORT USING 3D
 CAMERA SCANNING TECHNOLOGY.
 ACCURACY MAY VARY.

A101


DRAFT

woodward design group



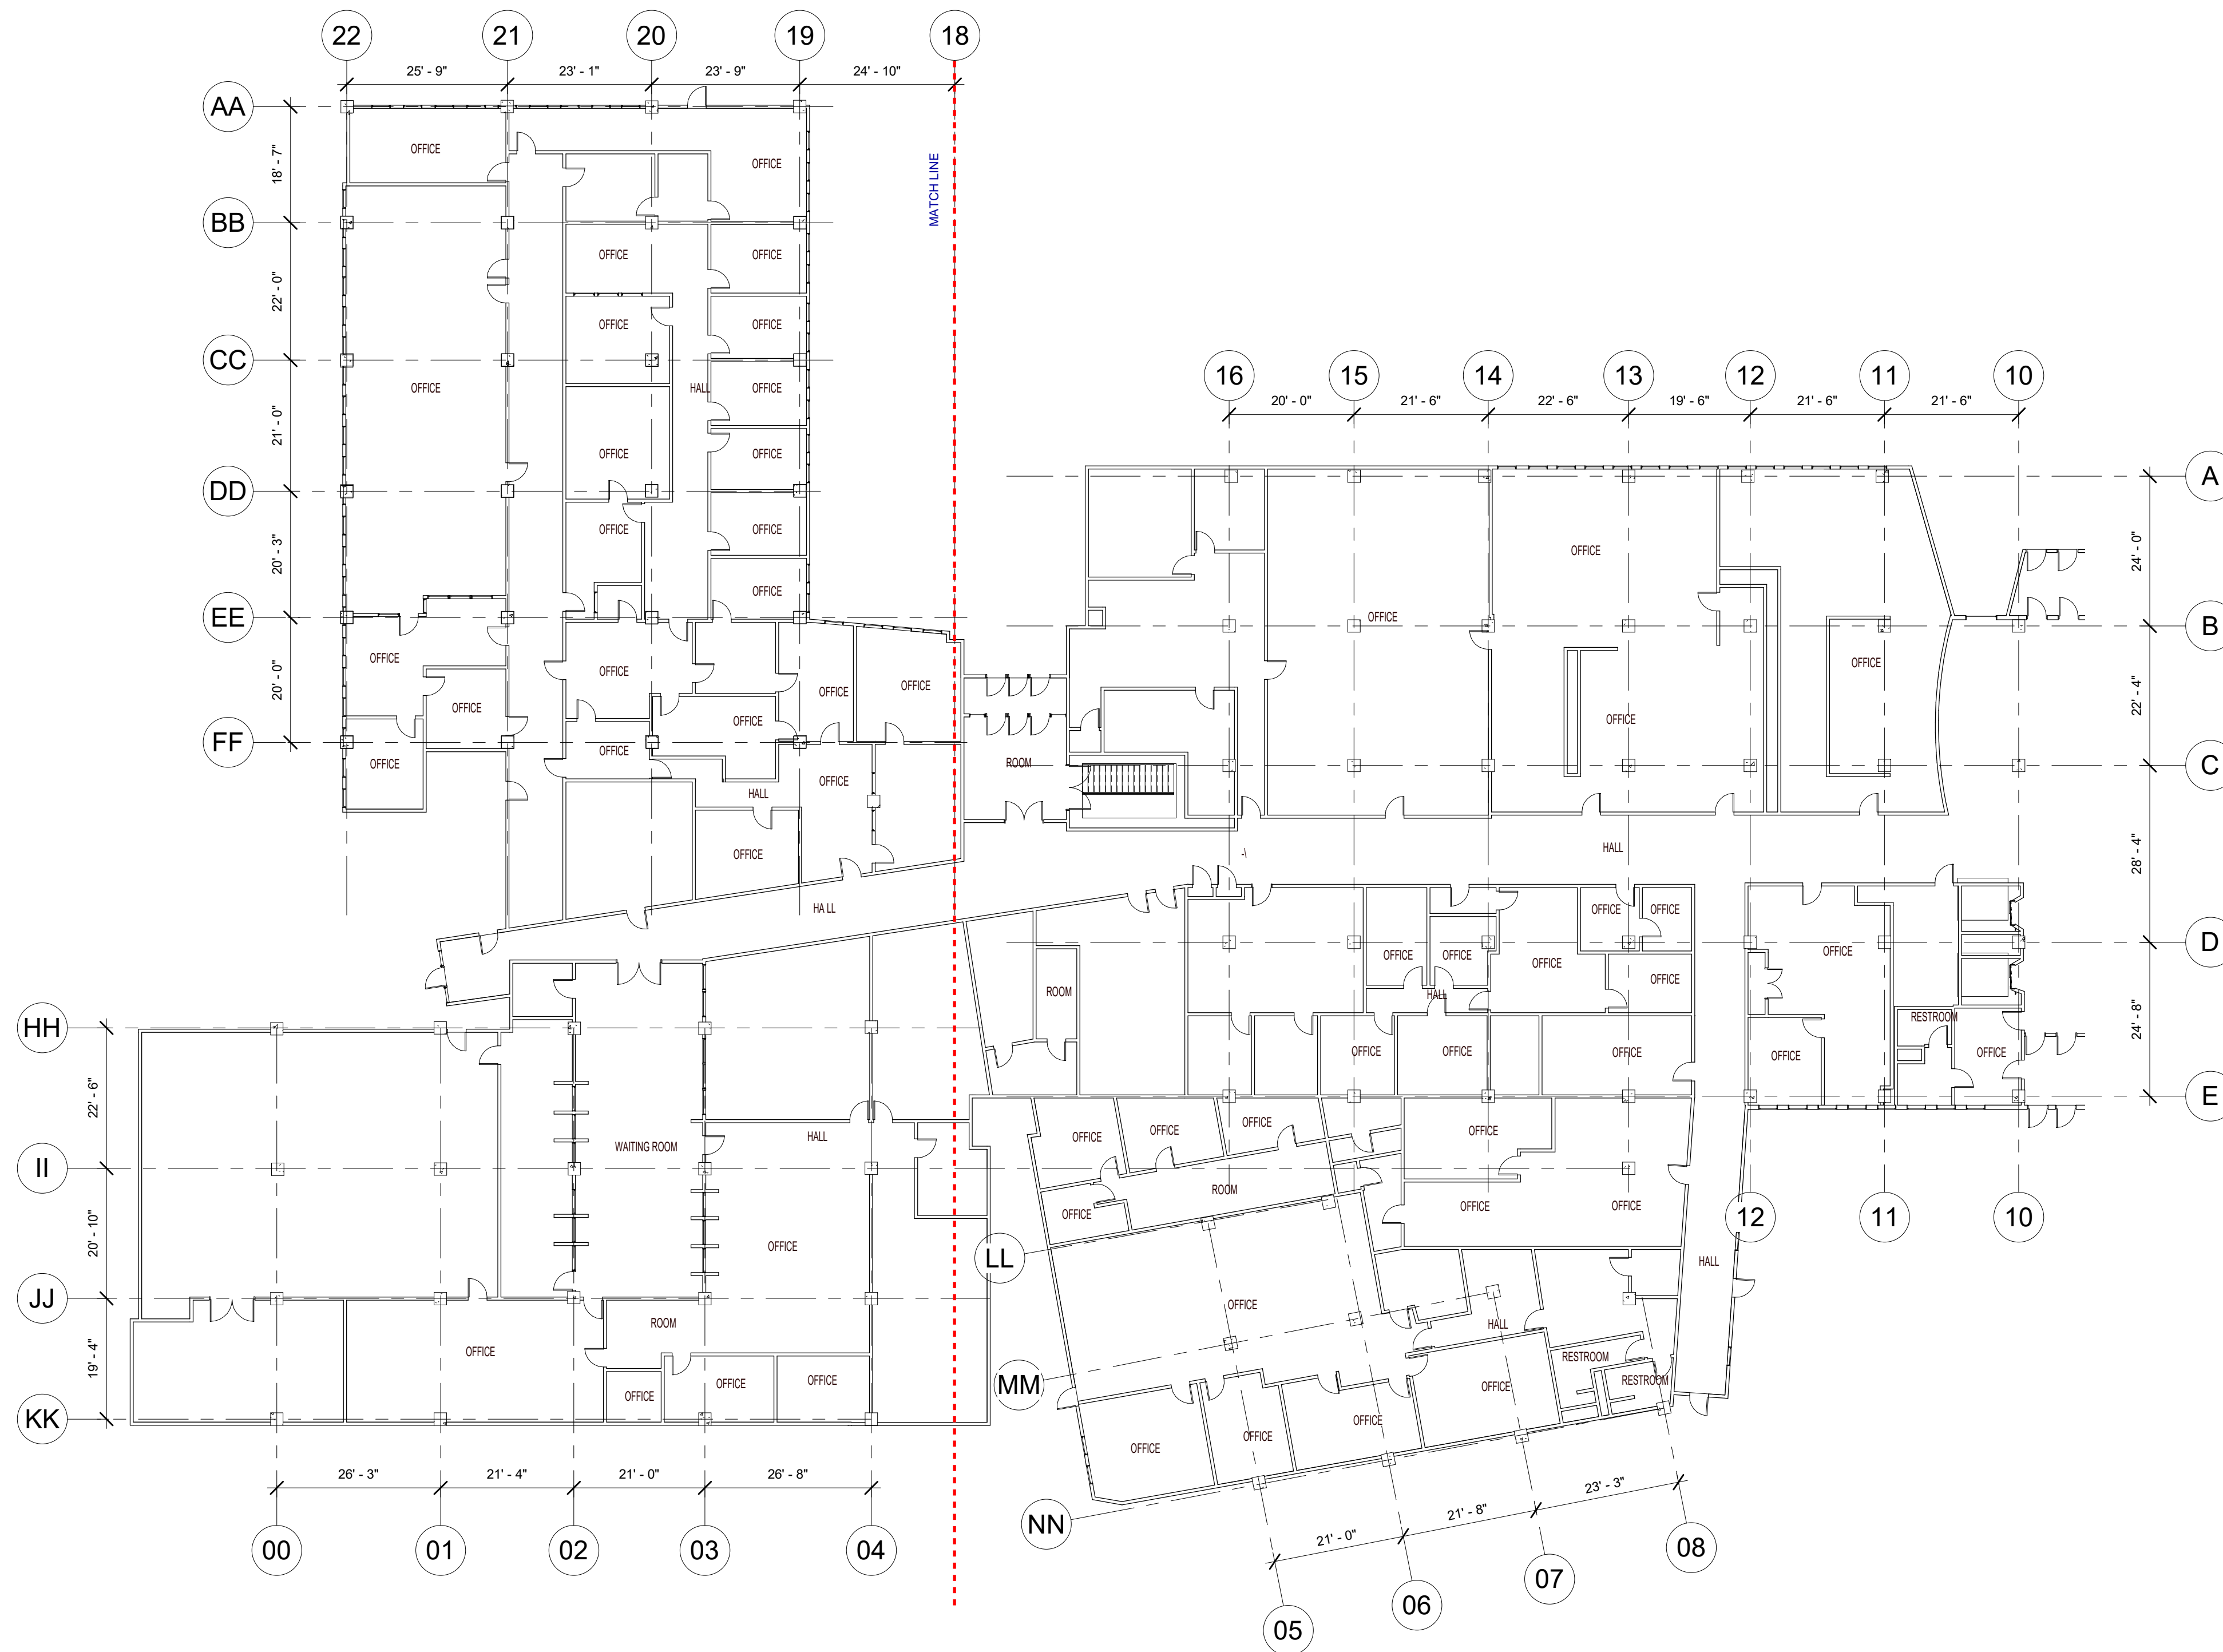

1 City Hall - First Floor Annex
 1/16" = 1'-0"

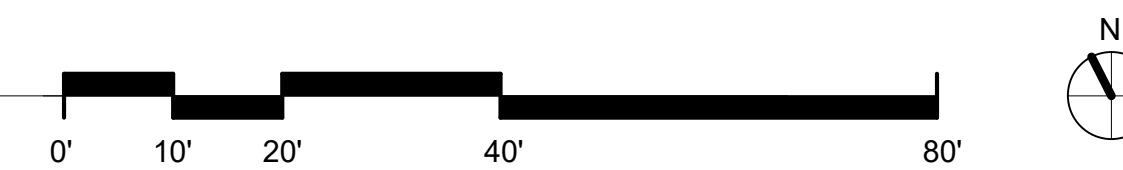

A101.1


DRAFT

City of New Orleans - City Hall


1300 Perdido Street
 6022-434
 08.22.2019

woodward design group



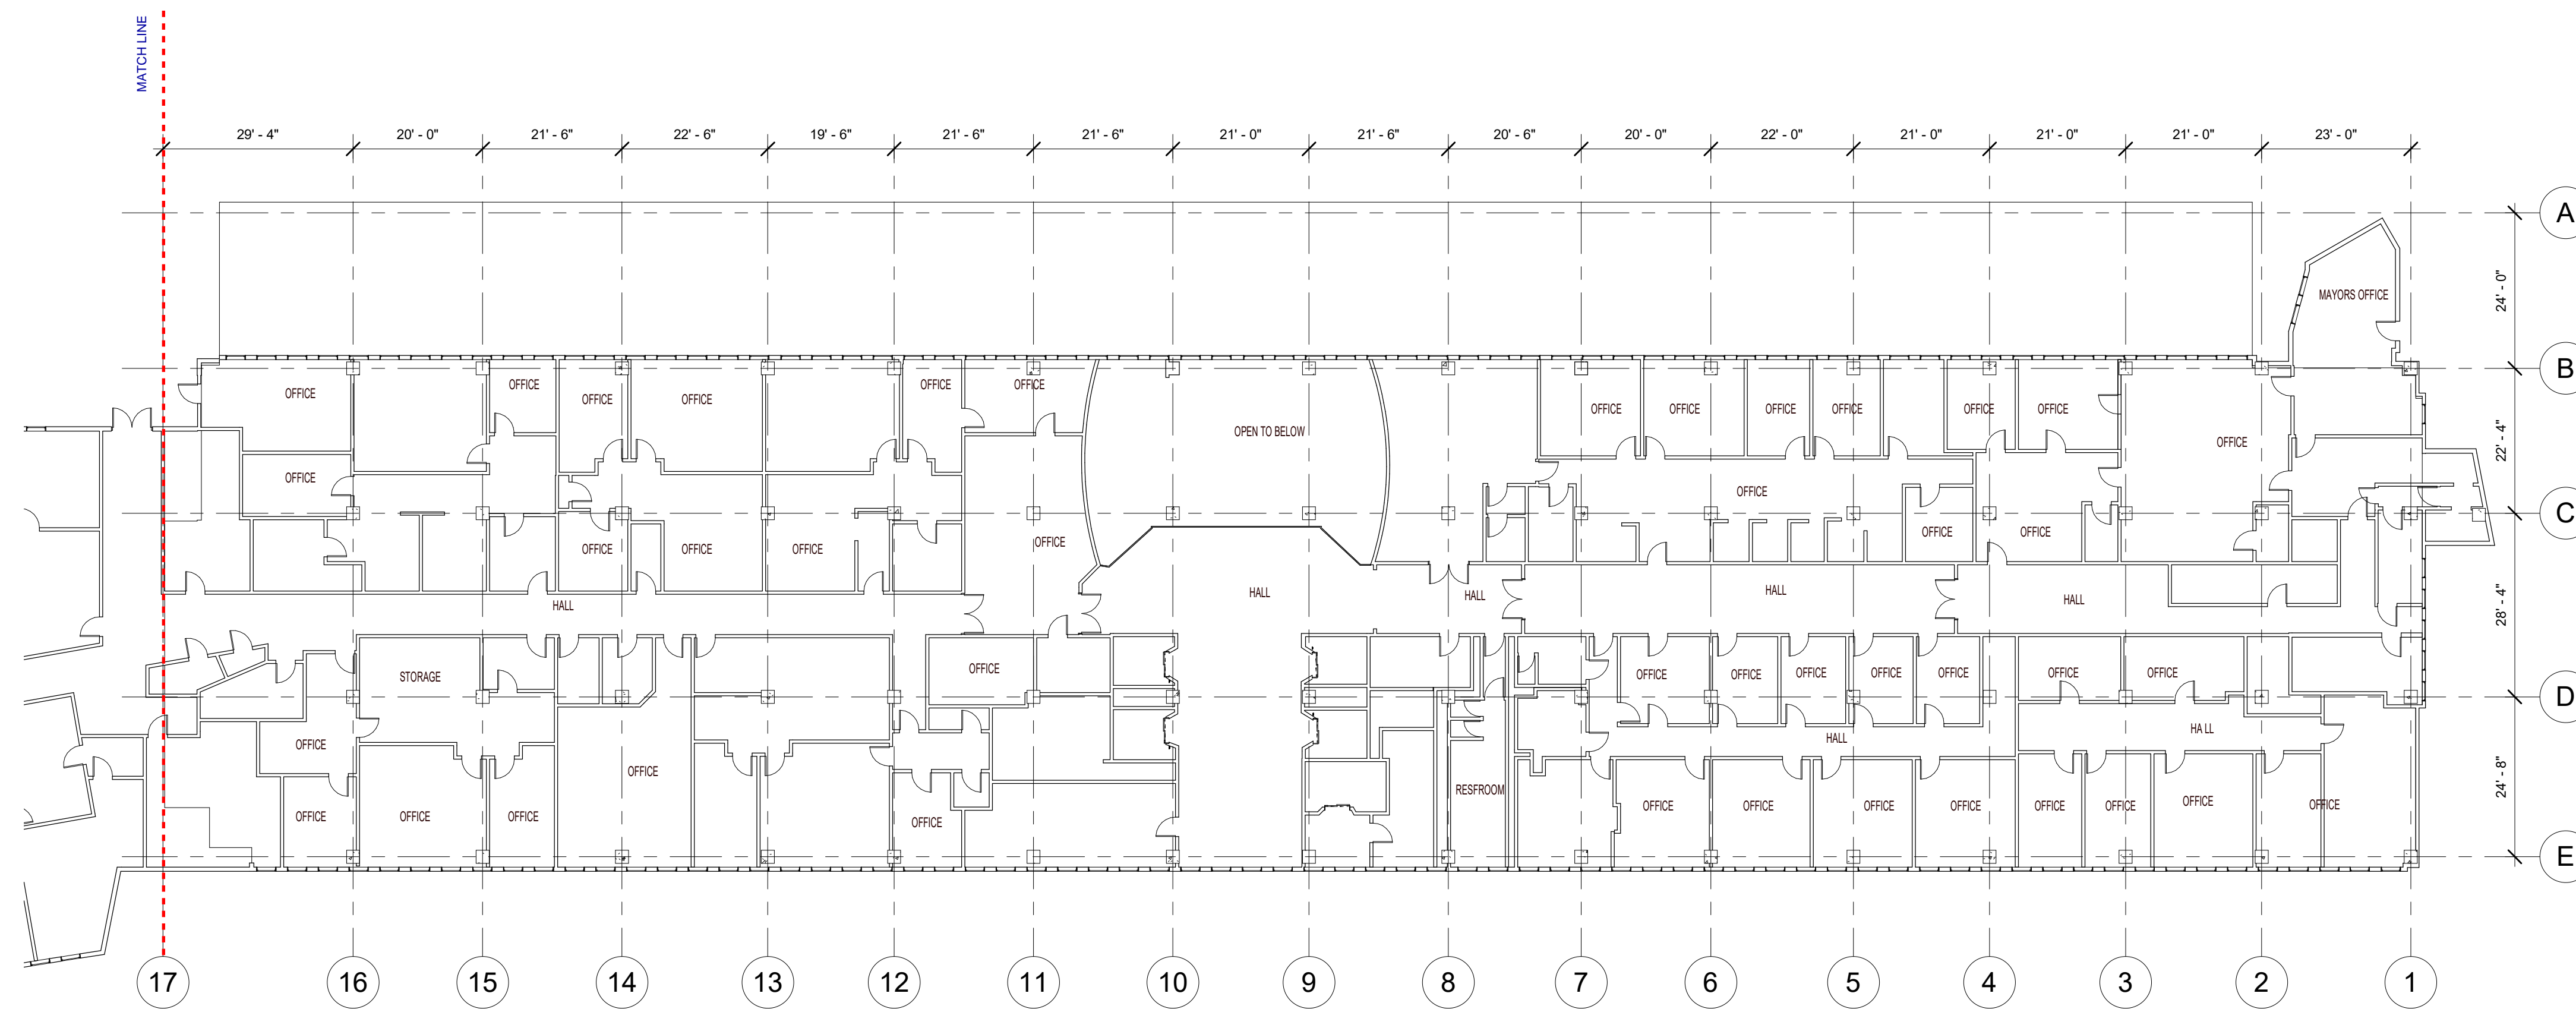

① City Hall - Second Floor
1/16" = 1'-0"

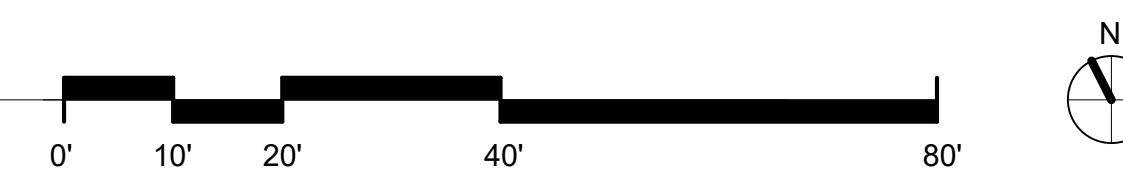

City of New Orleans - City Hall

1300 Perdido Street
6022-434
08.22.2019


NOTE: PLANS WERE GENERATED
BY MATTERPORT USING 3D
CAMERA SCANNING TECHNOLOGY.
ACCURACY MAY VARY.

woodward design group


A102

DRAFT



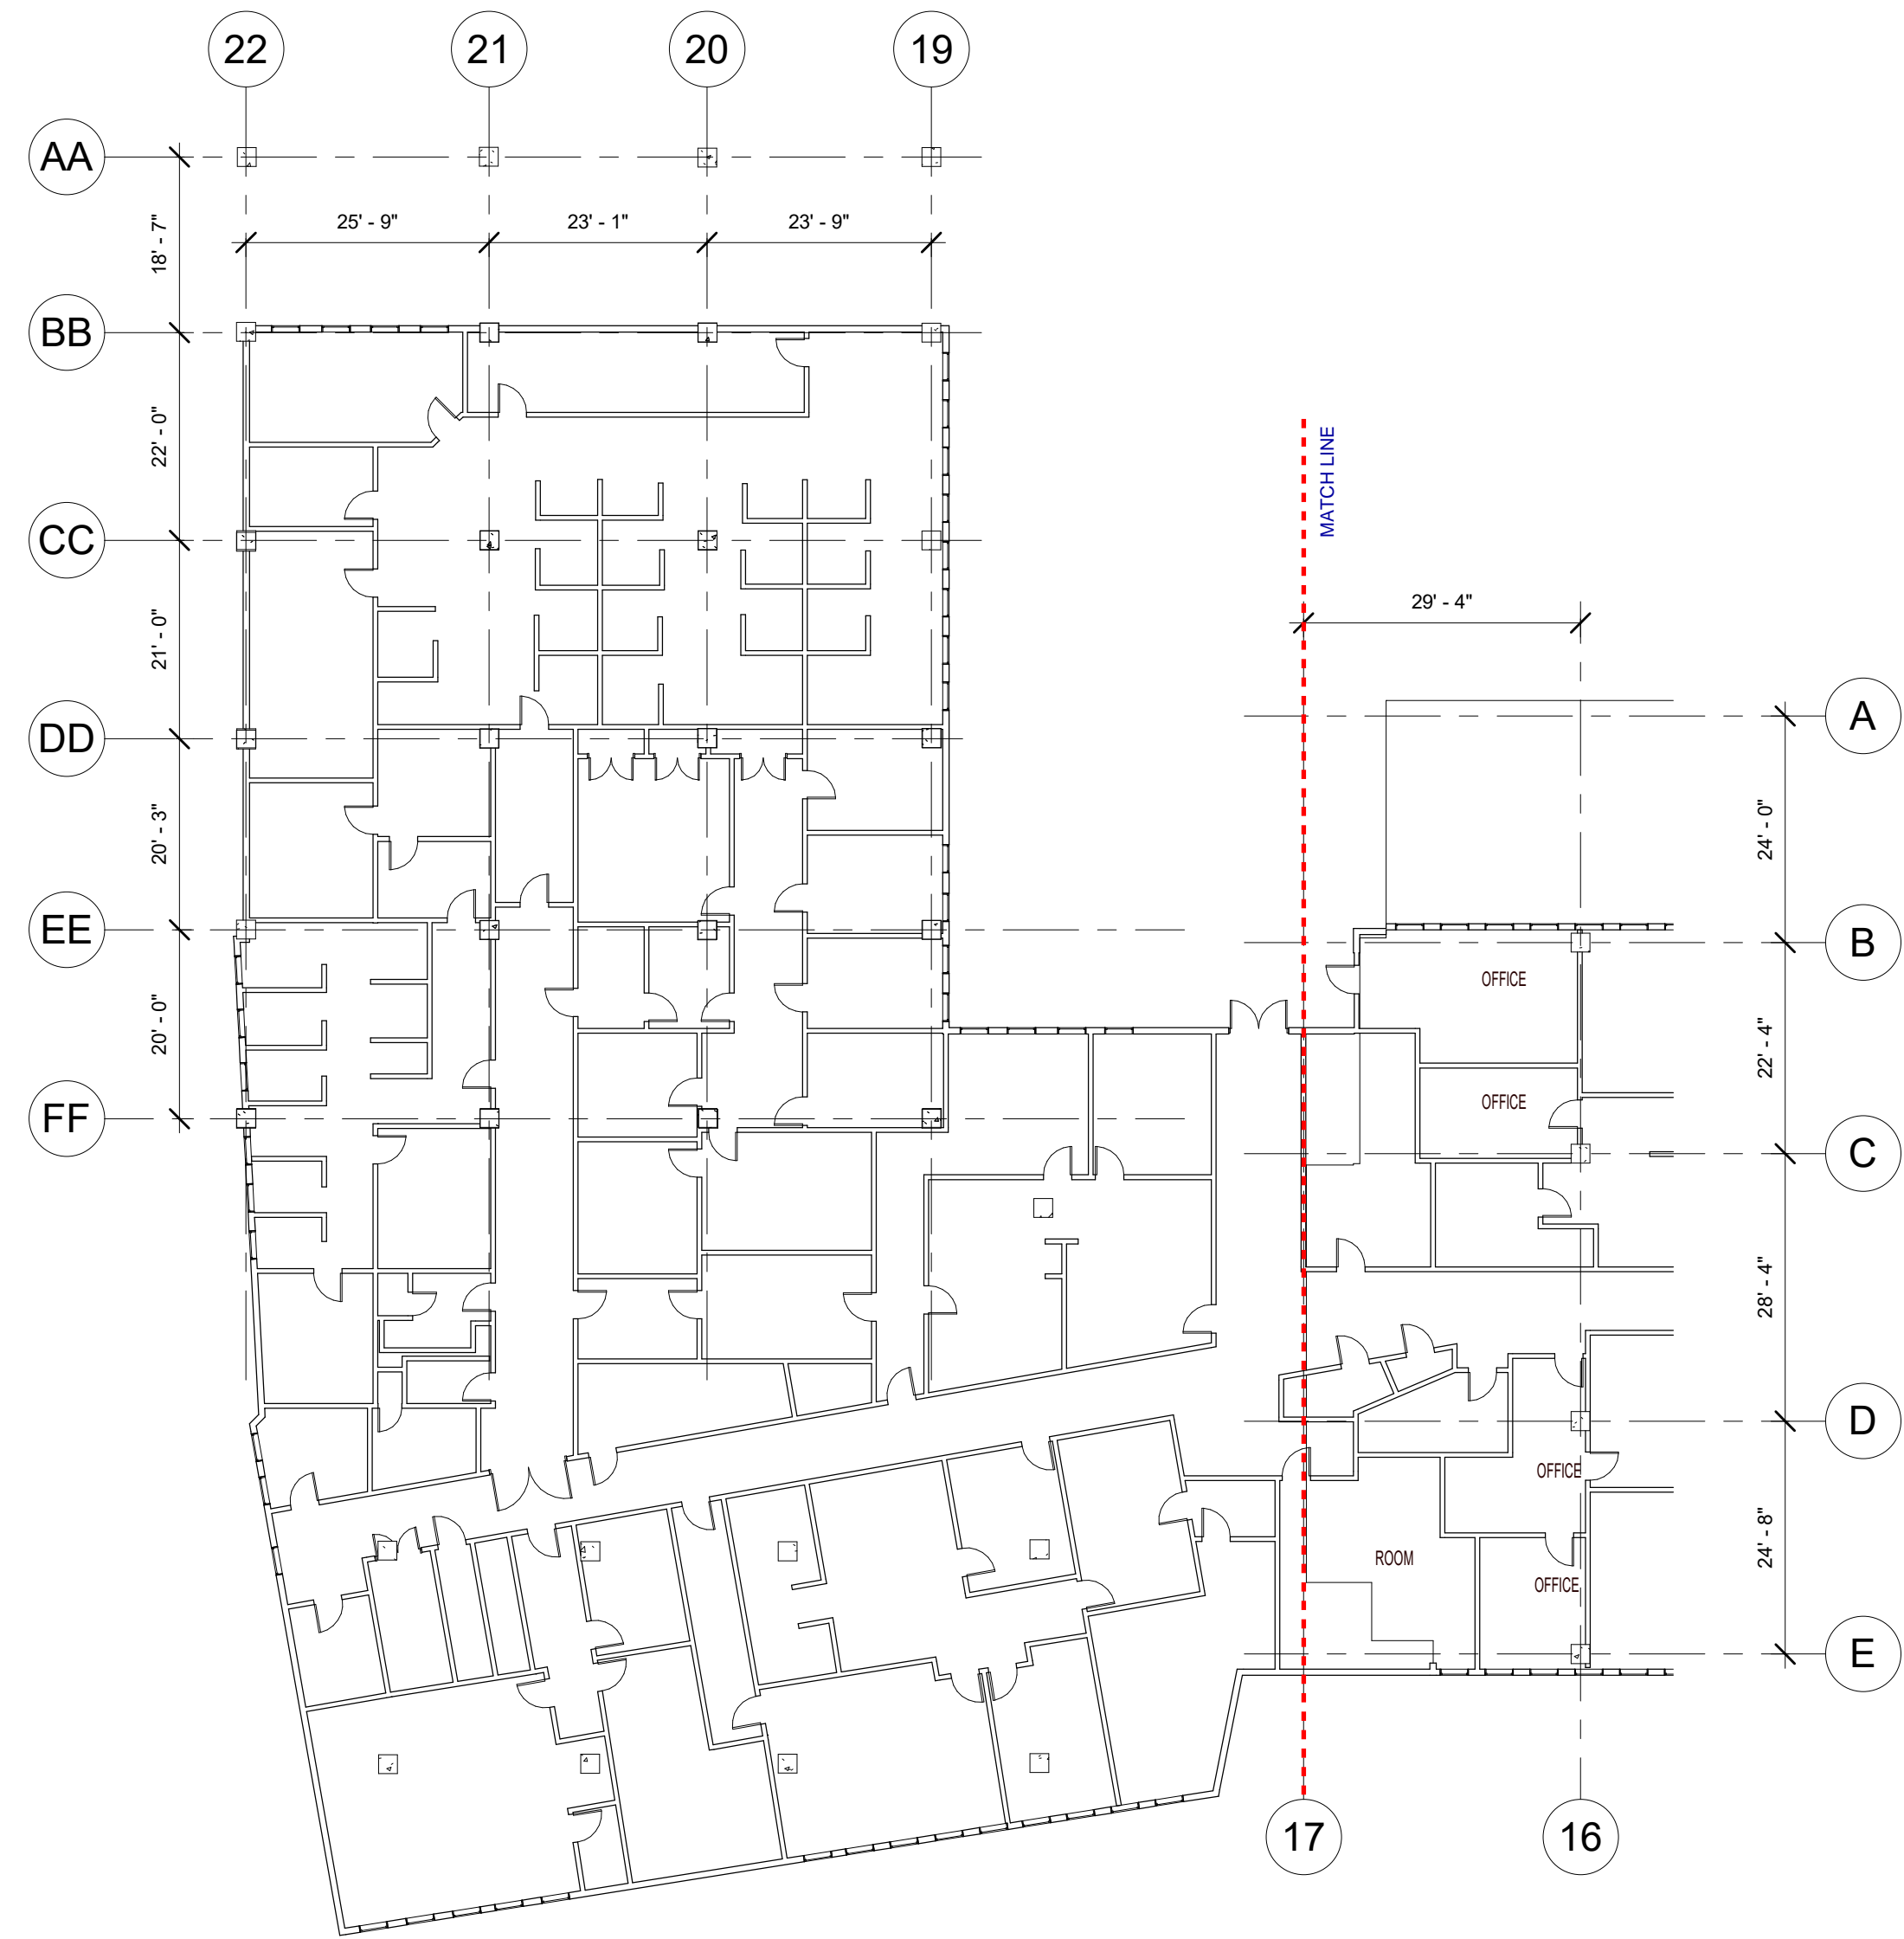

1 City Hall - Second Floor Annex
 1/16" = 1'-0"

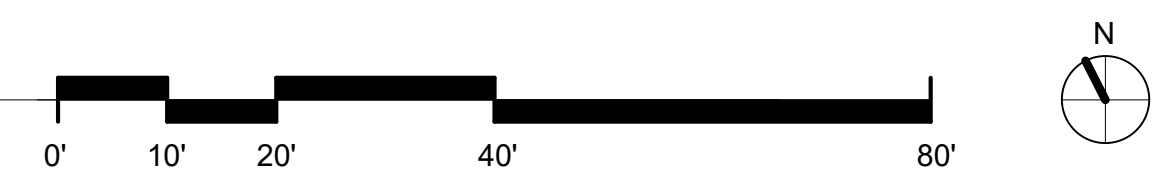

A102.1

DRAFT

City of New Orleans - City Hall


1300 Perdido Street
 6022-434
 08.22.2019

woodward design group





① City Hall - Third Floor
 1/16" = 1'-0"

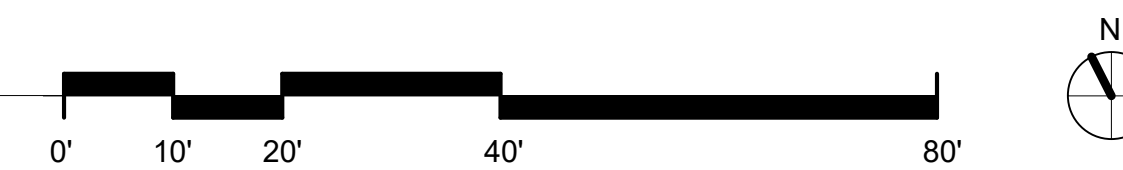

City of New Orleans - City Hall

1300 Perdido Street
 6022-434
 08.22.2019

NOTE: PLANS WERE GENERATED
 BY MATTERPORT USING 3D
 CAMERA SCANNING TECHNOLOGY.
 ACCURACY MAY VARY.

woodward design group


A103

DRAFT





① City Hall - Fourth Floor
1/16" = 1'-0"

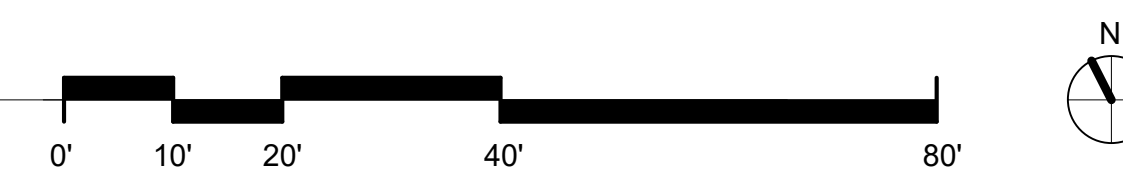

City of New Orleans - City Hall

1300 Perdido Street
6022-434
08.22.2019

NOTE: PLANS WERE GENERATED BY MATTERPORT USING 3D CAMERA SCANNING TECHNOLOGY. ACCURACY MAY VARY.

woodward design group


A104

DRAFT





① City Hall - Fifth Floor
1/16" = 1'-0"

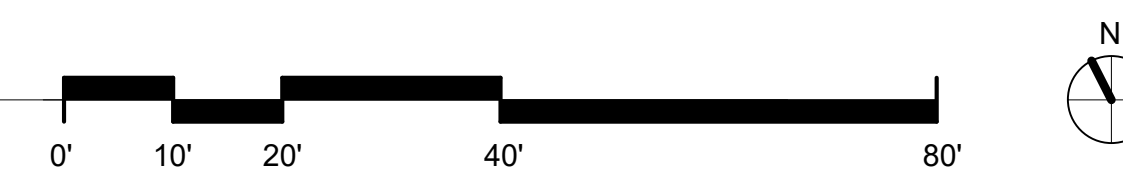

City of New Orleans - City Hall

1300 Perdido Street
6022-434
08.22.2019


NOTE: PLANS WERE GENERATED
BY MATTERPORT USING 3D
CAMERA SCANNING TECHNOLOGY.
ACCURACY MAY VARY.

woodward design group


A105

DRAFT



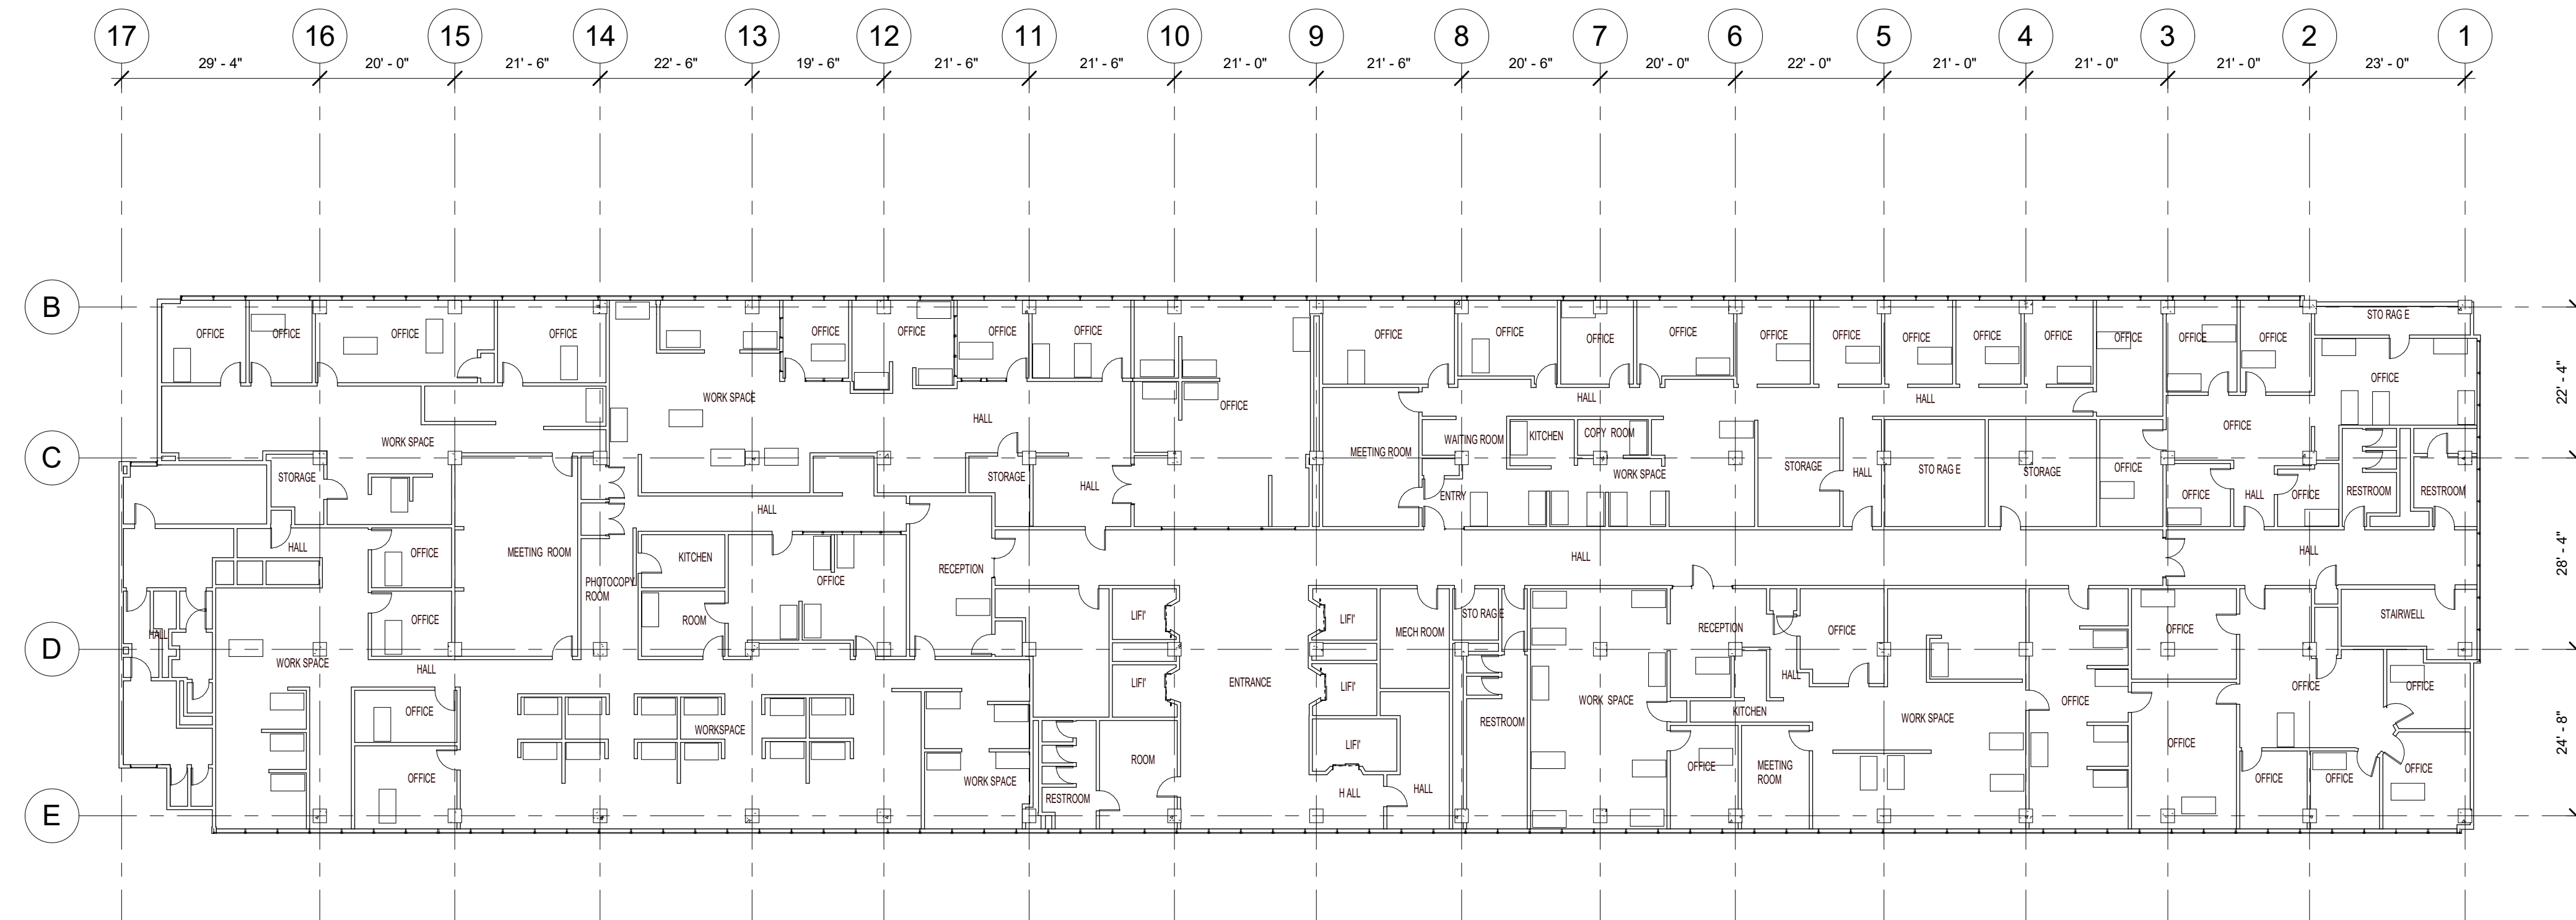

① City Hall - Sixth Floor
1/16" = 1'-0"

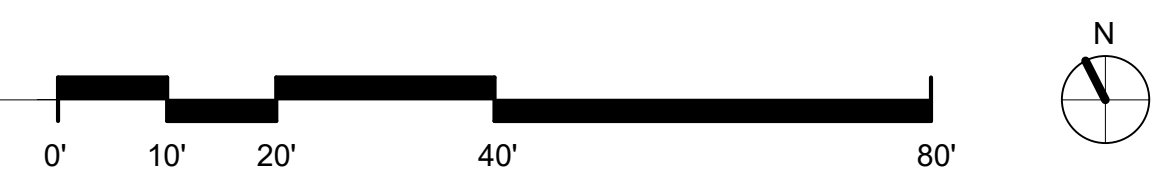

City of New Orleans - City Hall
1300 Perdido Street
6022-434
08.22.2019

NOTE: PLANS WERE GENERATED BY MATTERPORT USING 3D CAMERA SCANNING TECHNOLOGY. ACCURACY MAY VARY.

woodward design group


A106

DRAFT





① City Hall - Seventh Floor
1/16" = 1'-0"

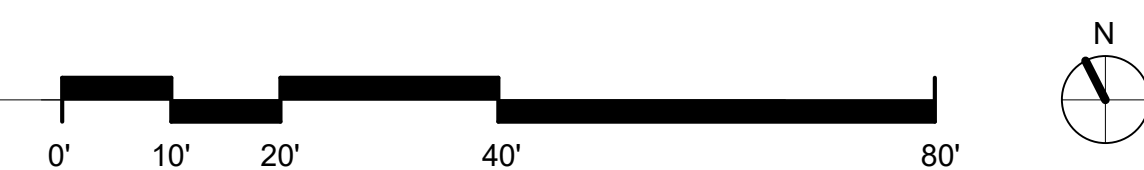

City of New Orleans - City Hall

1300 Perdido Street
6022-434
08.22.2019


NOTE: PLANS WERE GENERATED BY MATTERPORT USING 3D CAMERA SCANNING TECHNOLOGY. ACCURACY MAY VARY.

woodward design group


A107

DRAFT



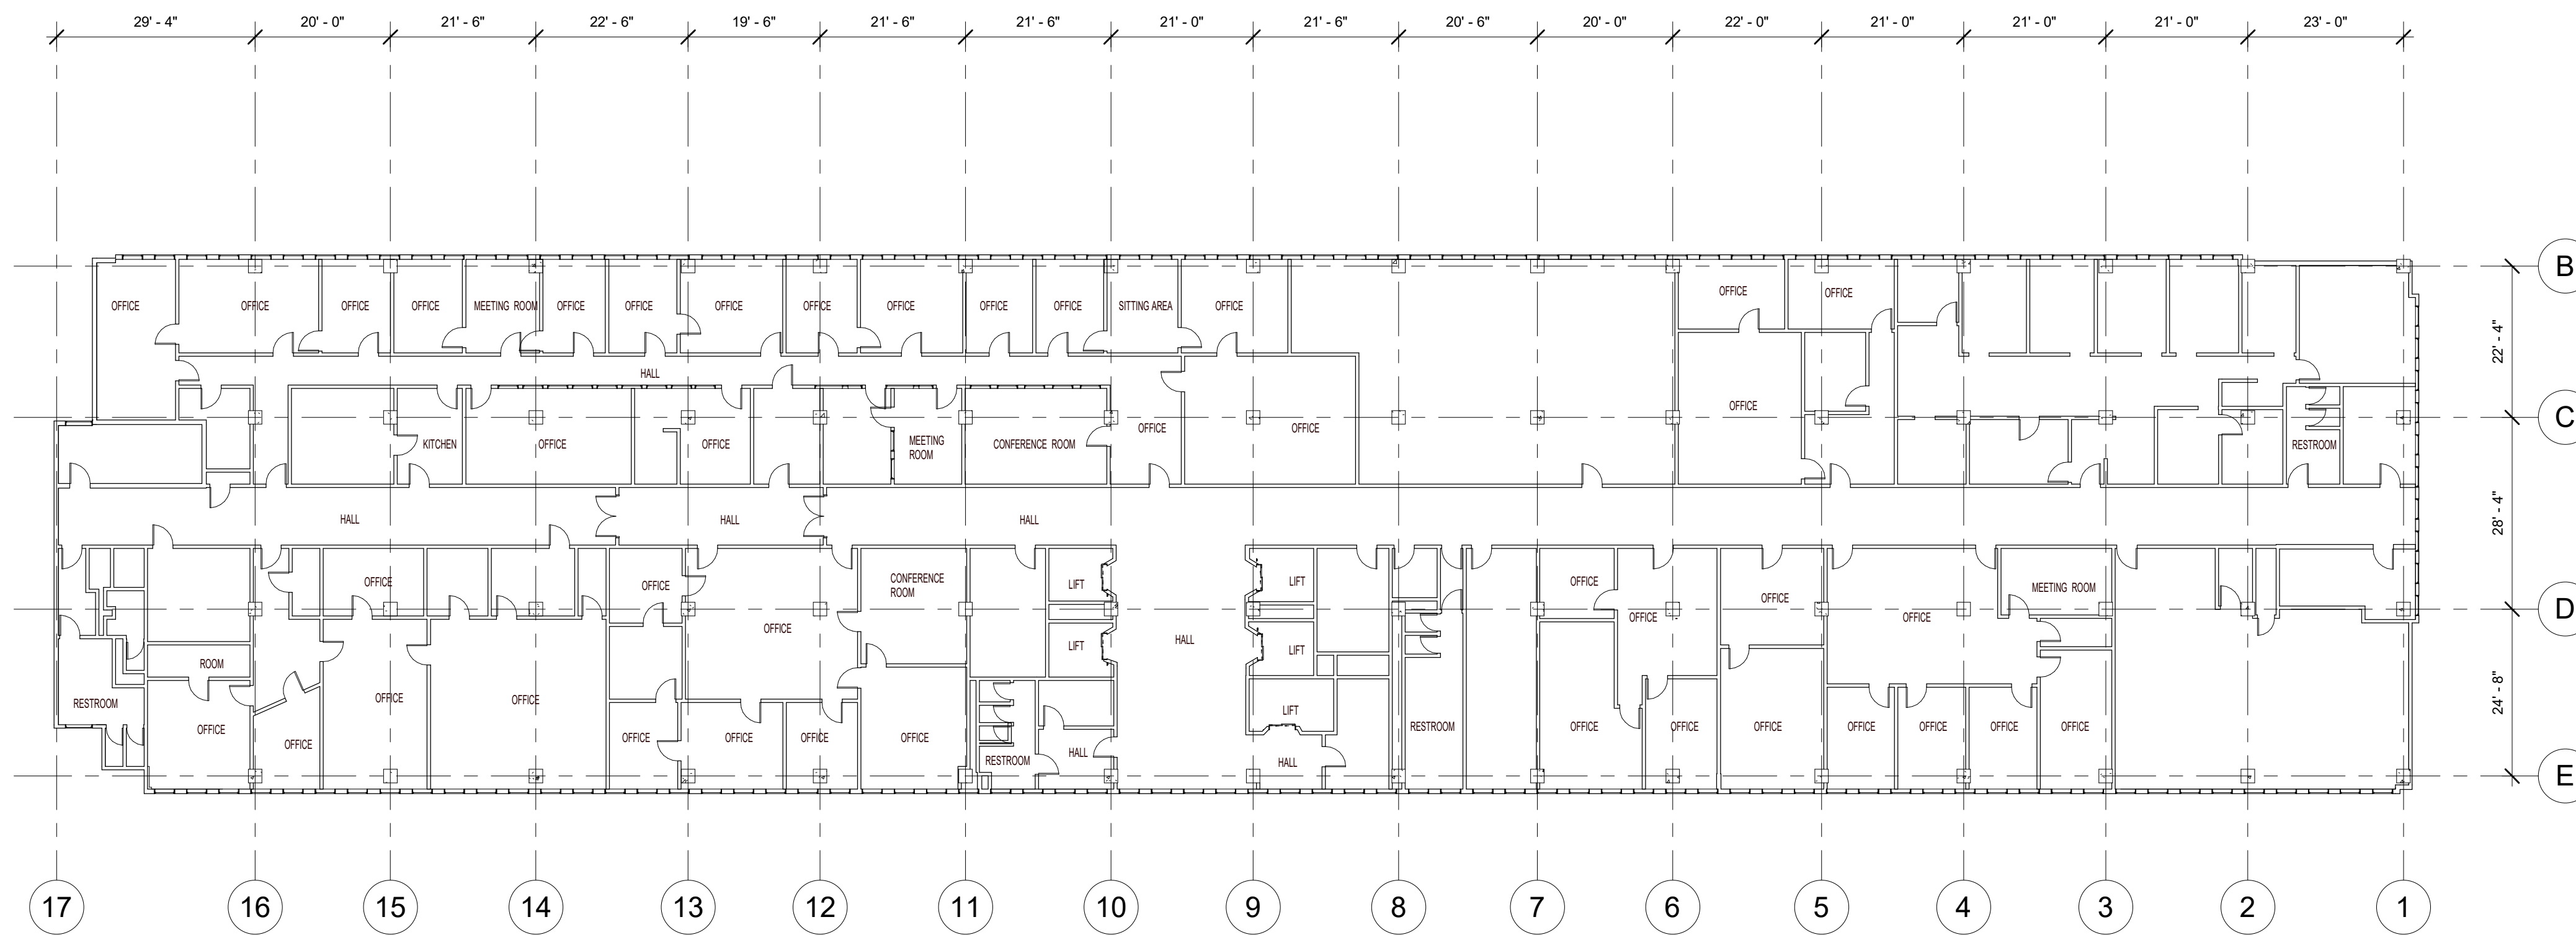

① City Hall - Eighth Floor
1/16" = 1'-0"

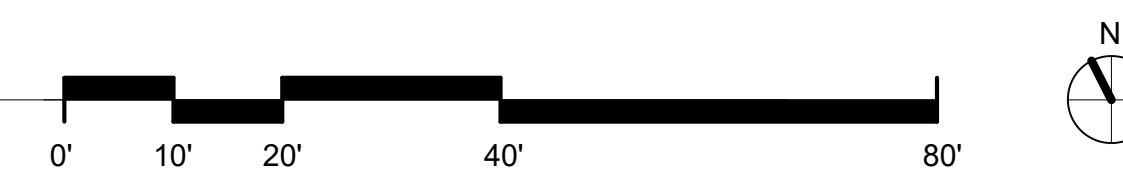

City of New Orleans - City Hall

1300 Perdido Street
6022-434
08.22.2019


NOTE: PLANS WERE GENERATED
BY MATTERPORT USING 3D
CAMERA SCANNING TECHNOLOGY.
ACCURACY MAY VARY.

woodward design group


A108

DRAFT



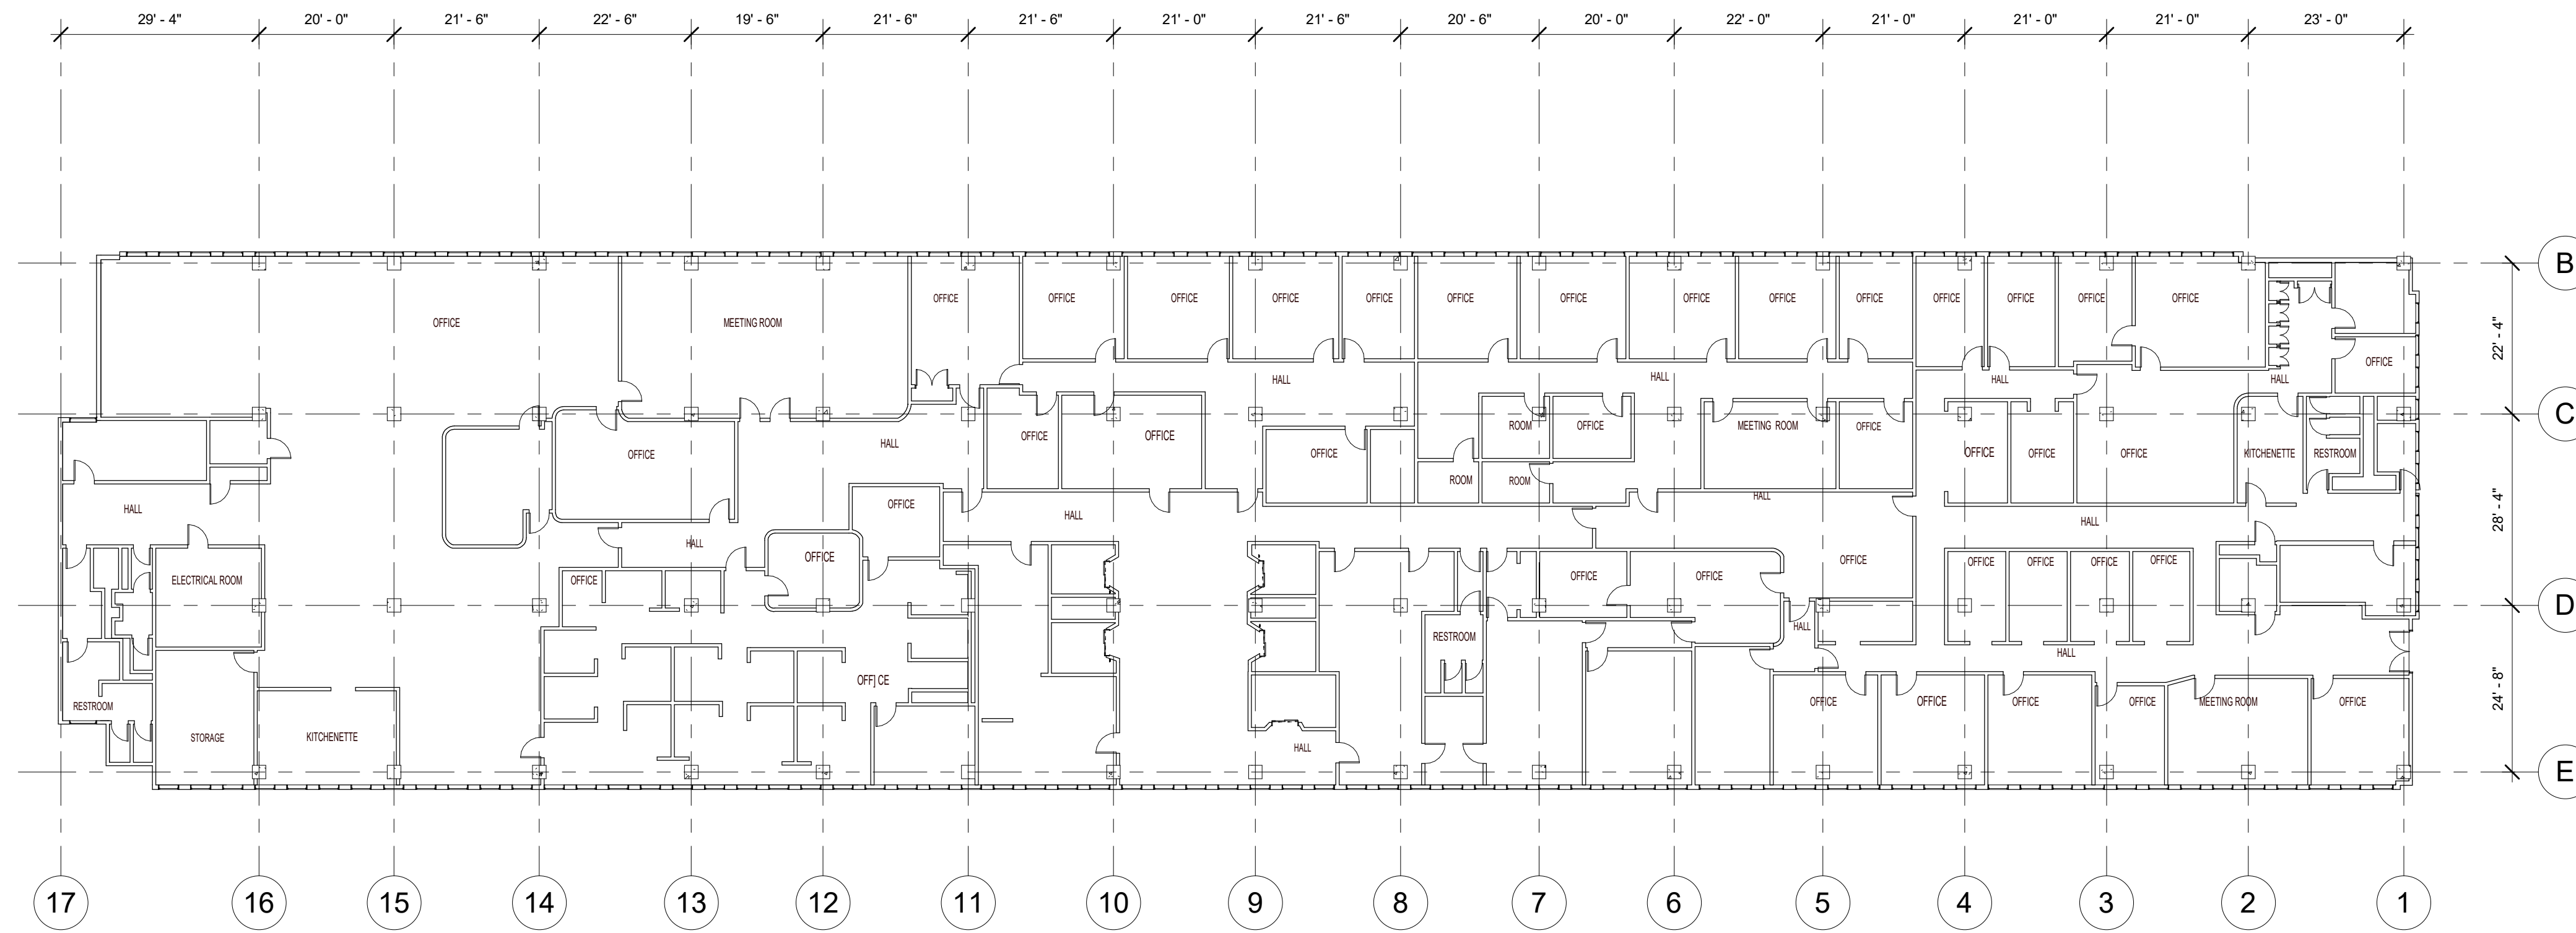

① City Hall - Ninth Floor
1/16" = 1'-0"

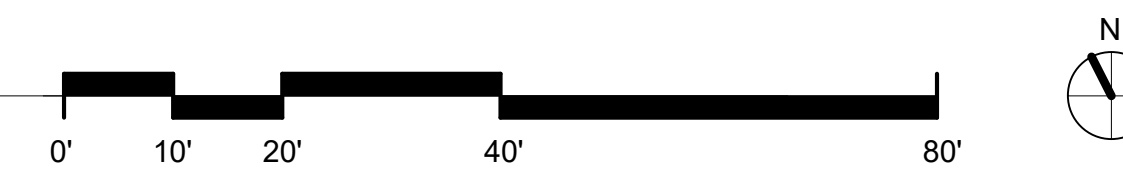

City of New Orleans - City Hall

1300 Perdido Street
6022-434
08.22.2019

NOTE: PLANS WERE GENERATED
BY MATTERPORT USING 3D
CAMERA SCANNING TECHNOLOGY.
ACCURACY MAY VARY.

woodward design group


A109

DRAFT





① City Hall - Tenth Floor
1/16" = 1'-0"

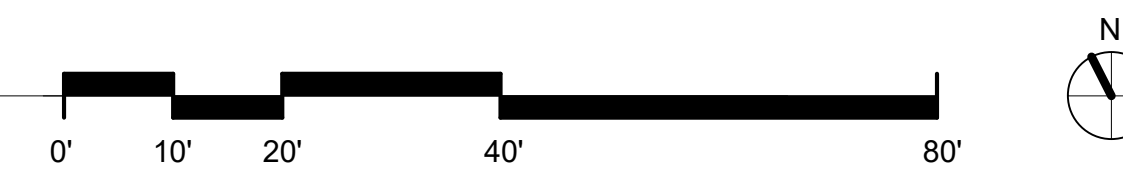

City of New Orleans - City Hall
1300 Perdido Street
6022-434
08.22.2019

NOTE: PLANS WERE GENERATED BY MATTERPORT USING 3D CAMERA SCANNING TECHNOLOGY. ACCURACY MAY VARY.

woodward design group

A110

DRAFT

