

50'


SPRUCE ST

418-11-T
418-4-G-A

50'

ADAMS ST

180'-11-T
301'-4"-5"-A

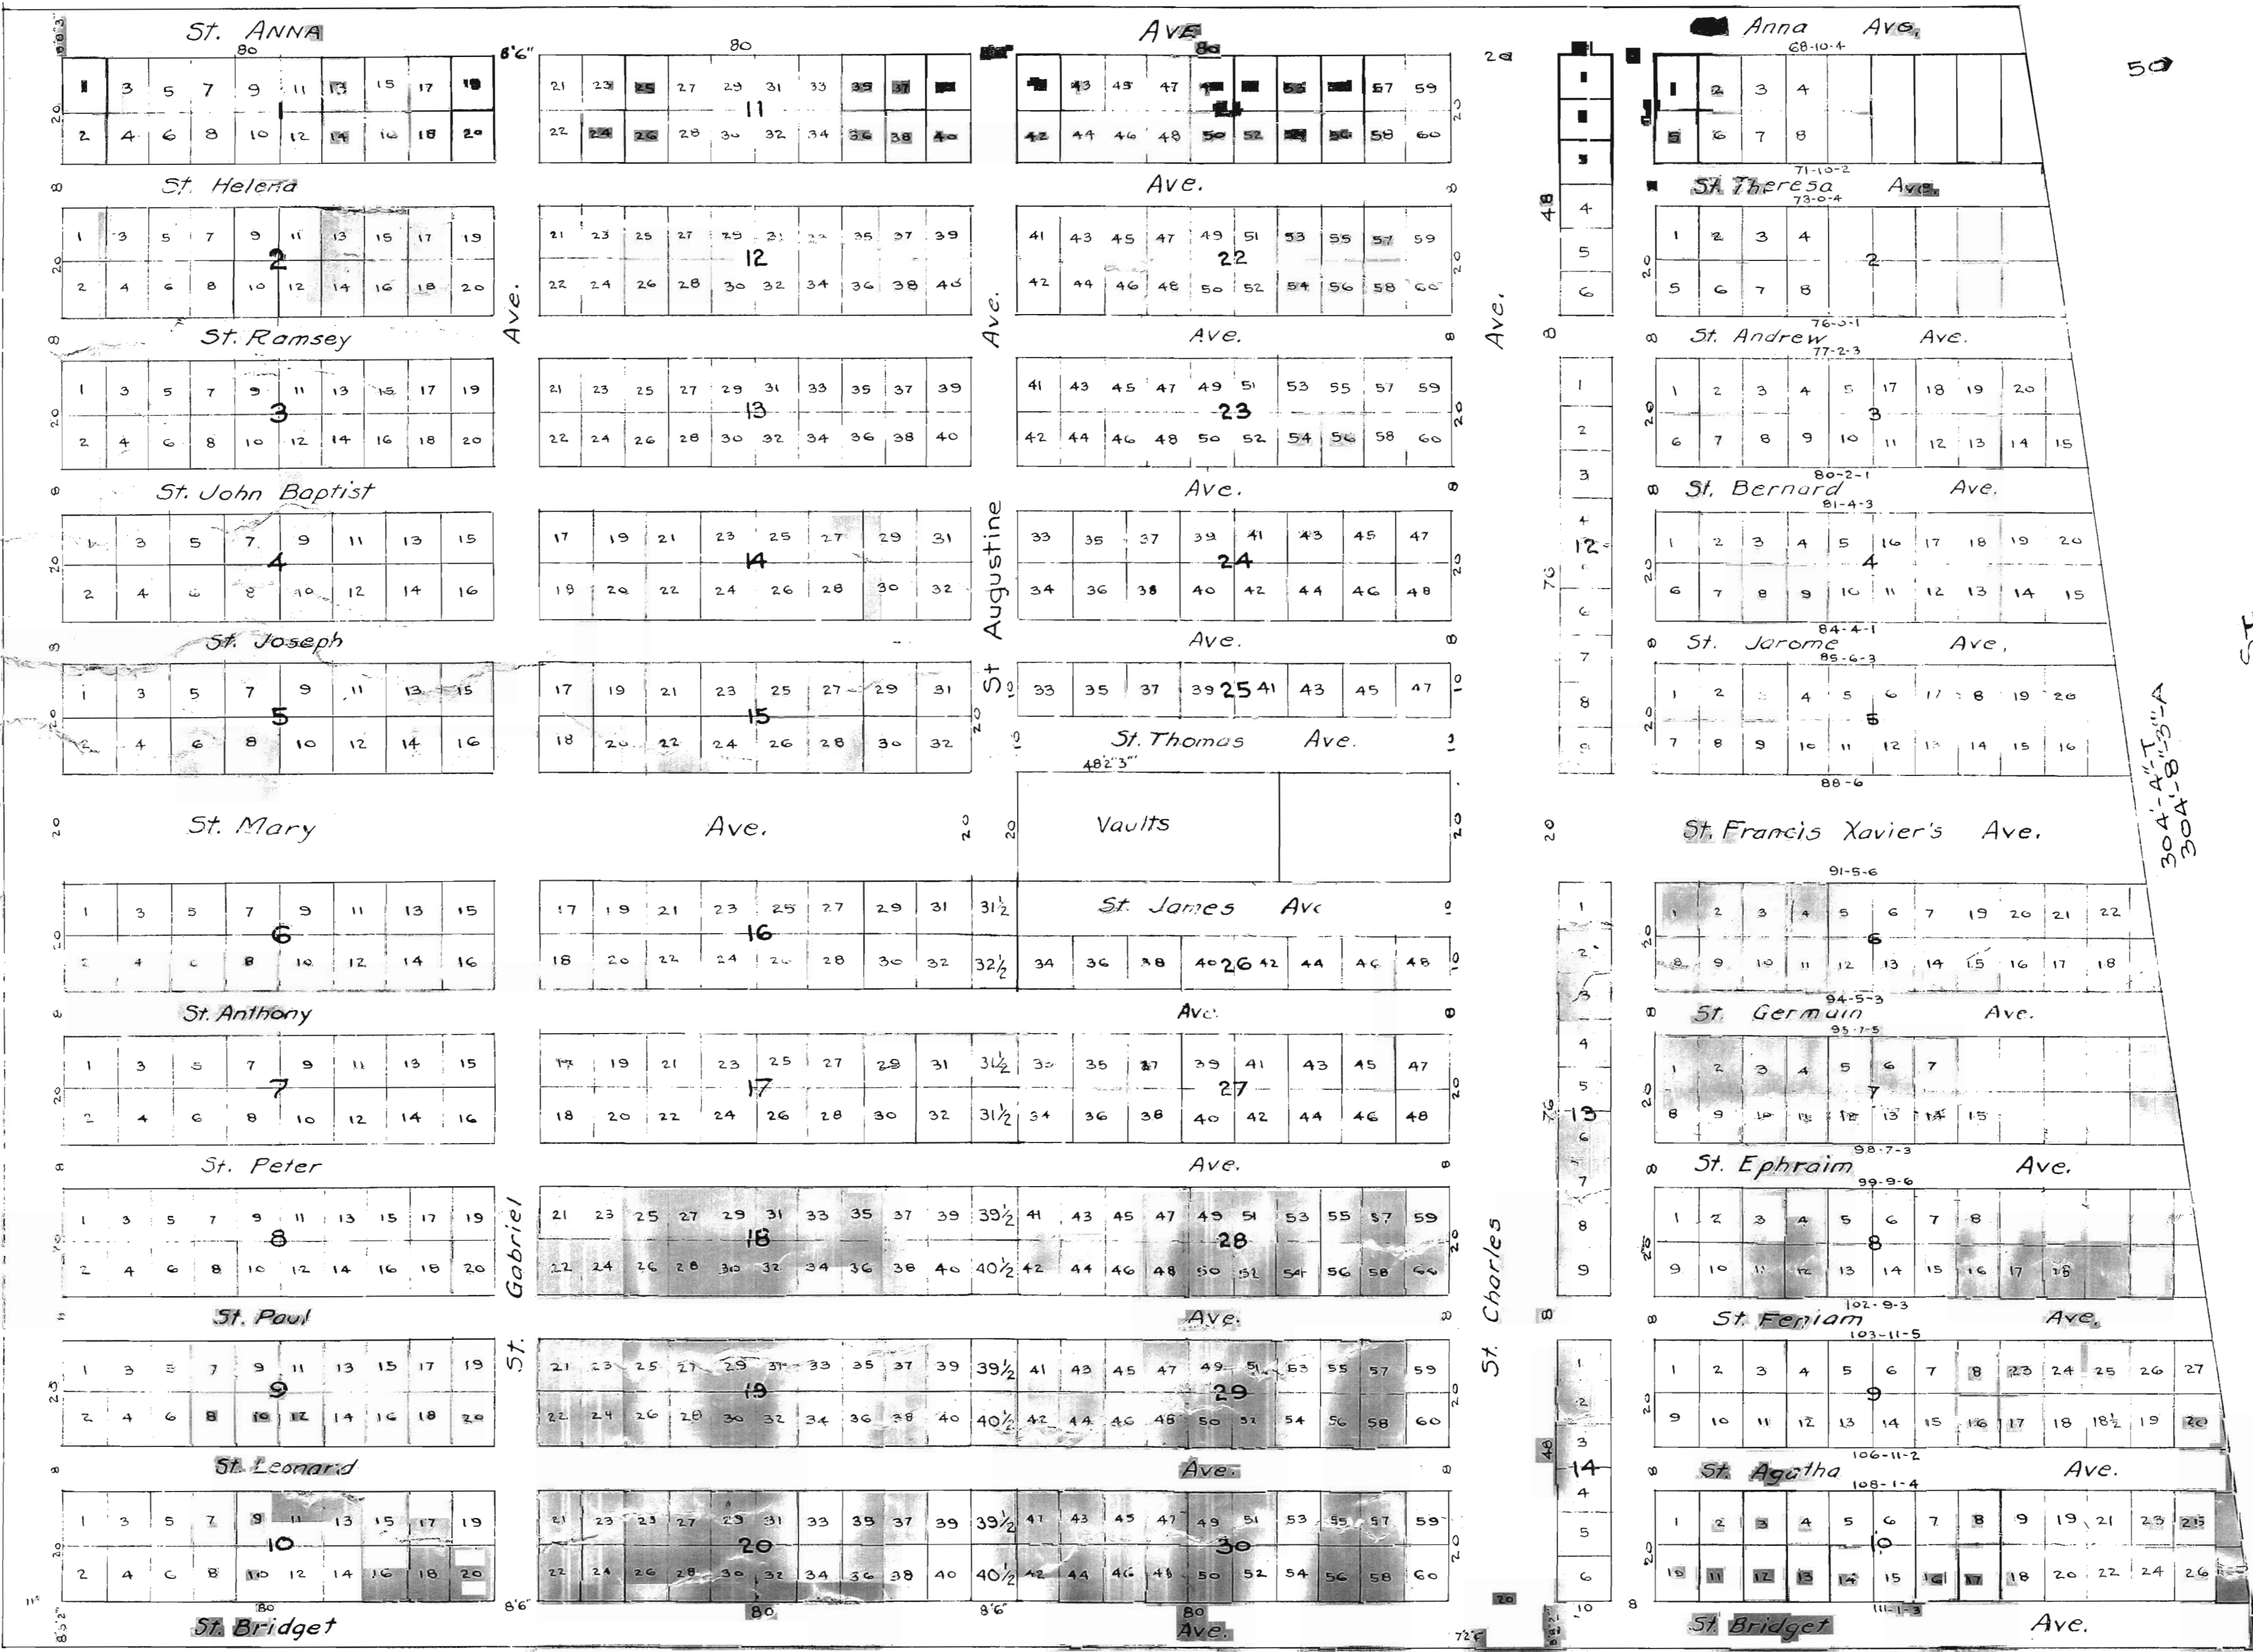

50'

304'-4"-11-T
304'-8"-3"-A

LOWERLINE ST

50'

418-11-T
418-4-G-A

COHN ST

These lots are numbered as far as the numbers are known.

50'

HILLARY ST

NOTE
Plan revised June 1, 1944 H.F. Kolve

Department of Public Property
Office of the City Engineer
New Orleans La.

ST. MARY'S CEMETERY
Sq. 251 - 7th DIST.

Surveyed by H.E. Sutch Dec. 11, 1937
Drawn by " " Scale 1" = 20'
Approved April 10, 1938

[Signature]
City Engineer
DRWG. No. A-1634

F.B.N. 11
Page 65

A-1634