


BALCONY DETAIL N° 1 SCALE 3" = 1'-0"

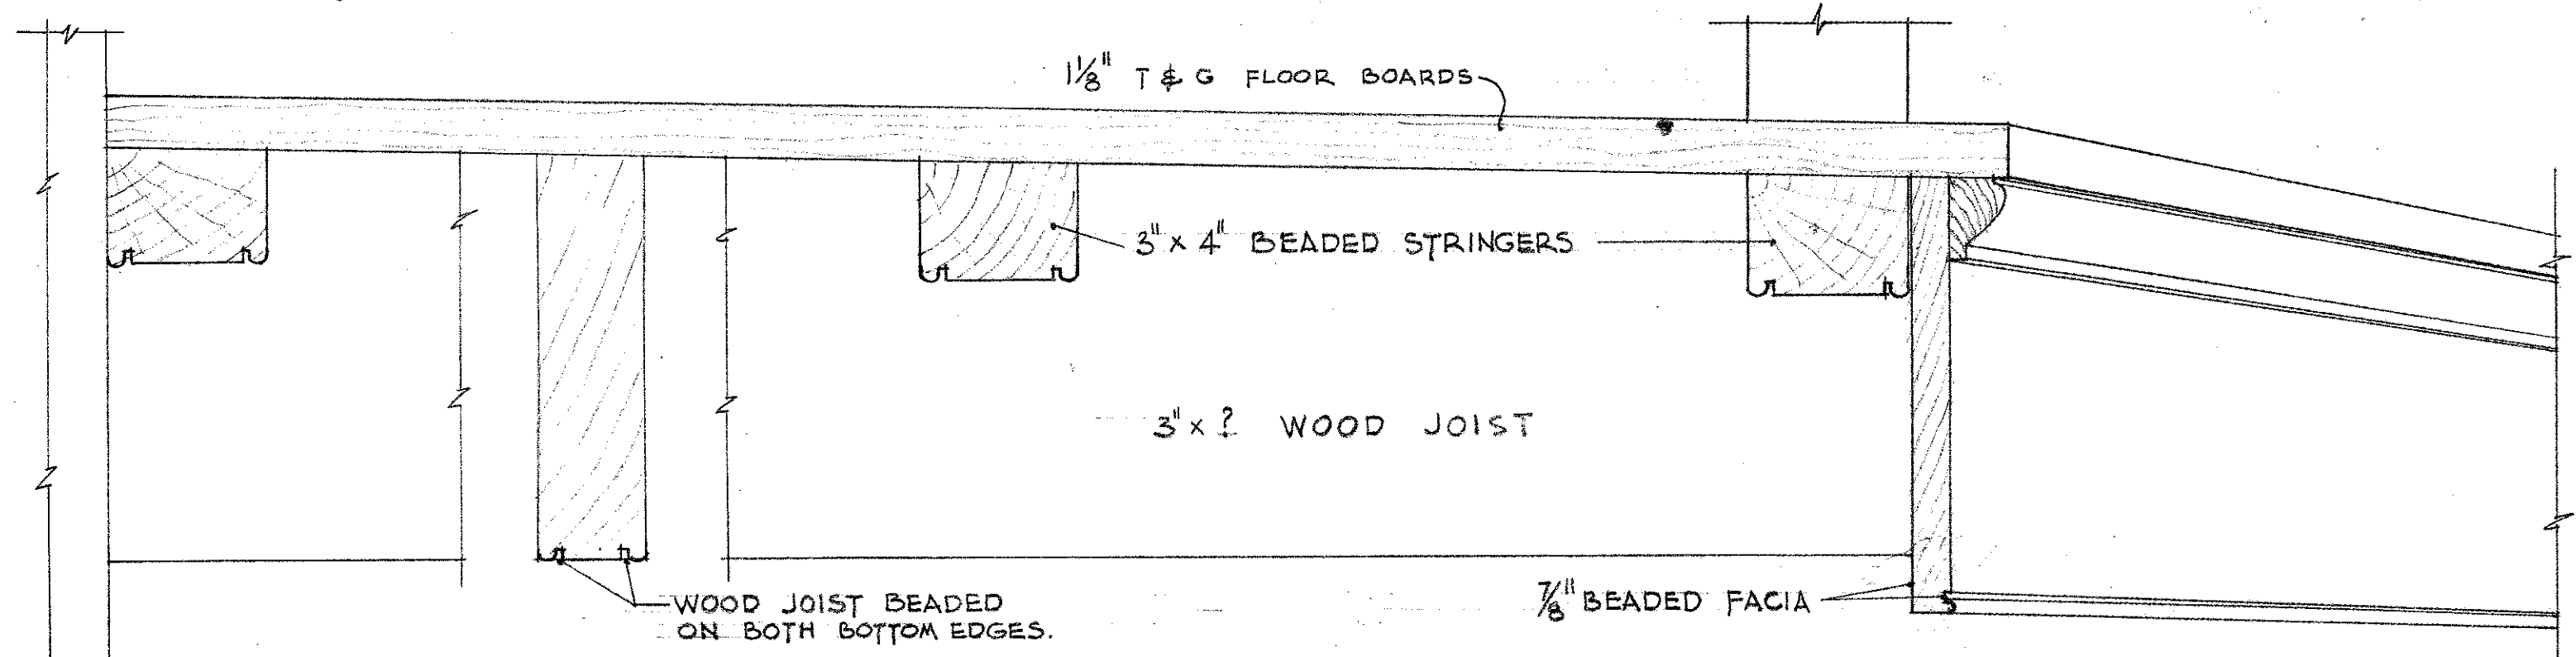

BALCONY DETAIL N° 2 SCALE 3" = 1'-0"



BALCONY DETAILS
SHEET N° 12
VIEUX CARRE COMMISSION 7/1/64