




ALTERNATE
TRANSOM

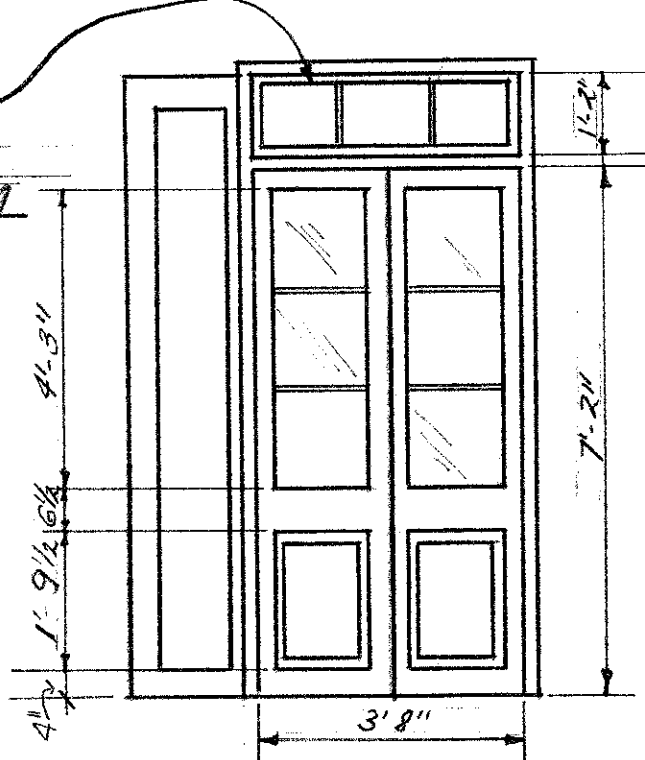


GIROD

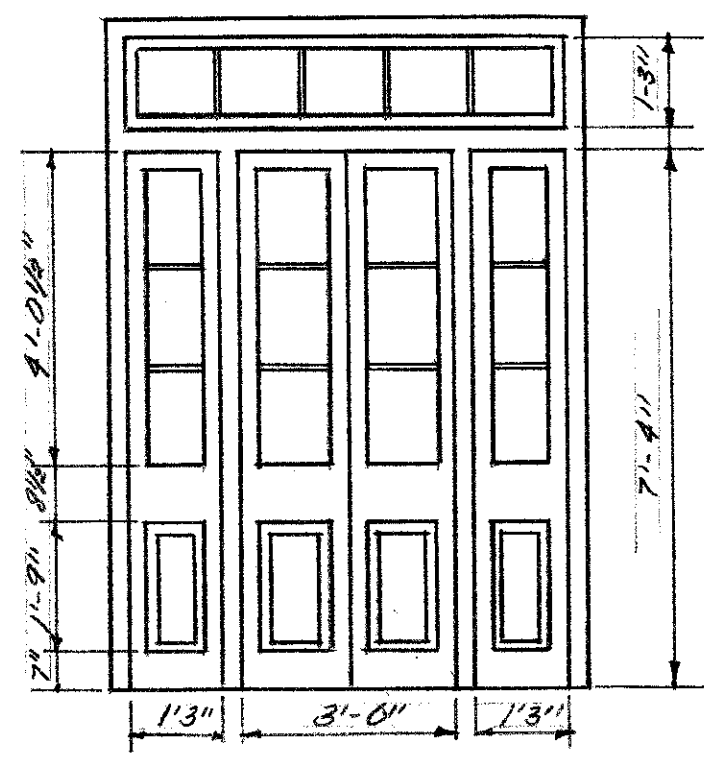


LA RIONDA

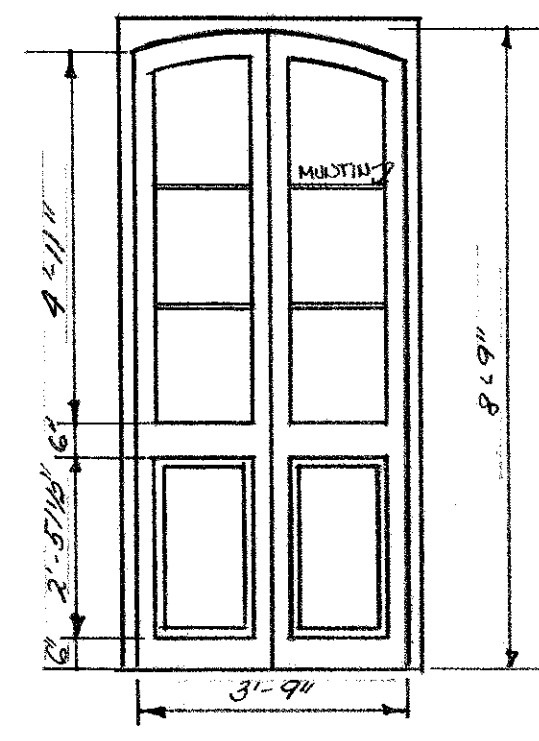


BOSQUE

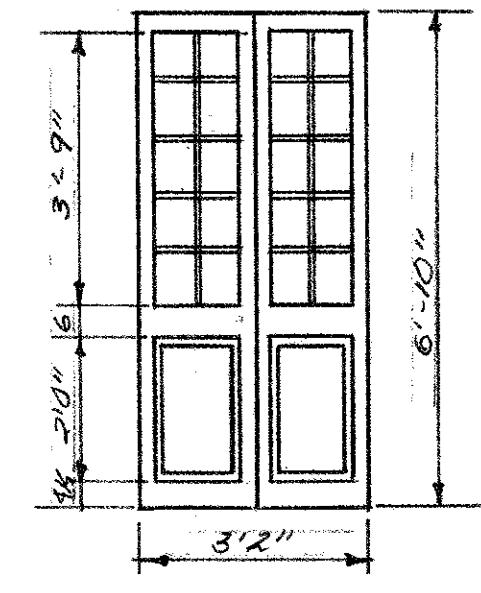


TROXLER

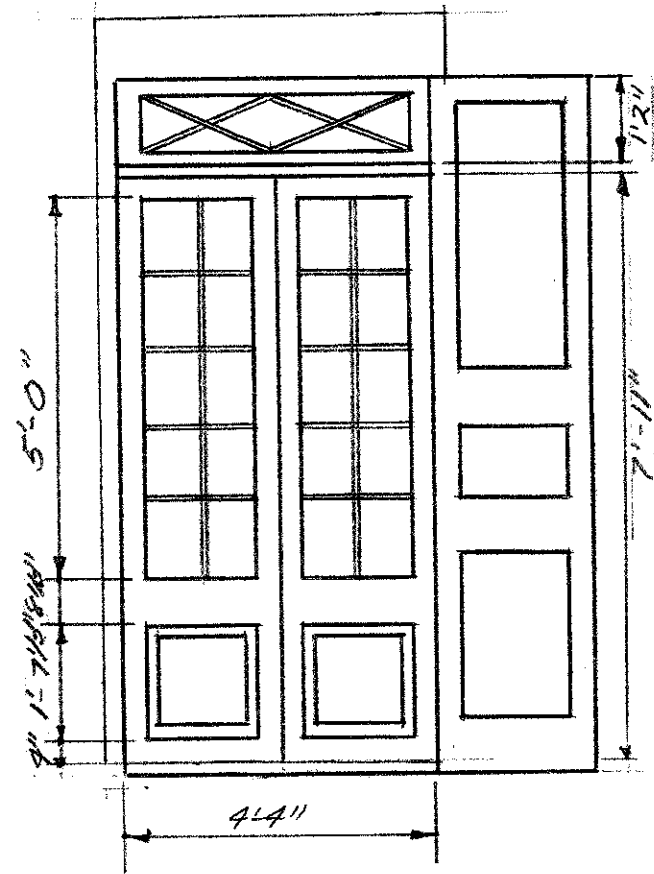

BOSQUE

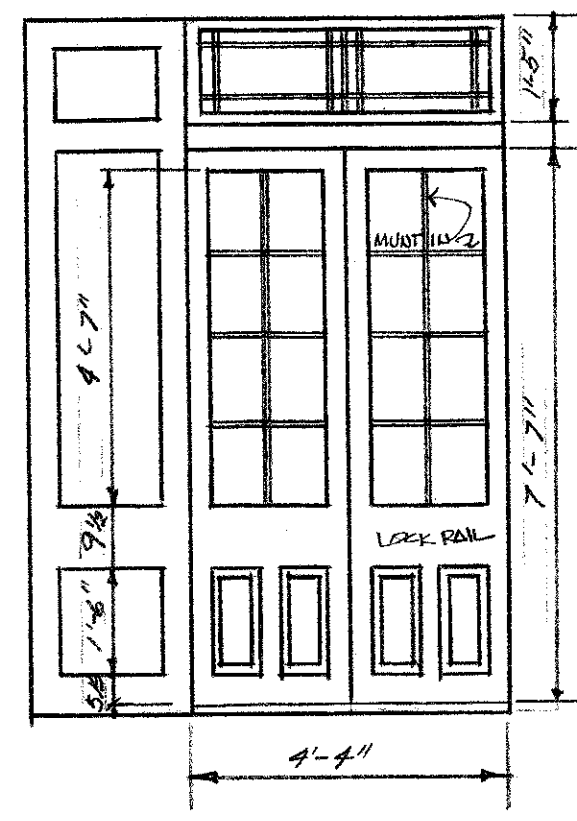

LE PRETRE

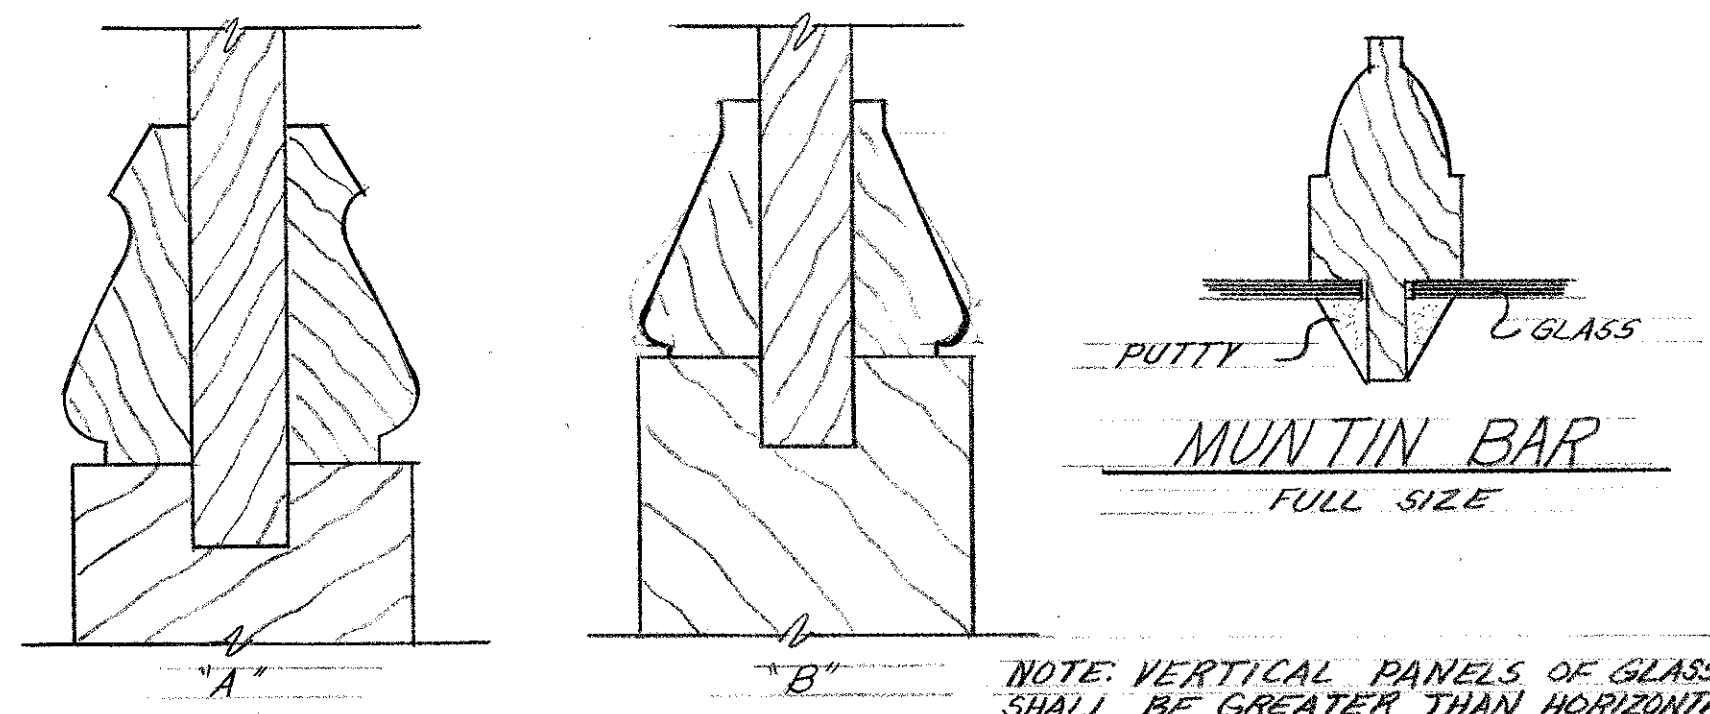

PANEL MOLDINGS
FULL SIZE

NOTE: VERTICAL PANELS OF GLASS SHALL BE GREATER THAN HORIZONTAL. LOCK RAIL OF DOOR IS USUALLY WIDEST MEMBER OF DOOR COMPONENT APPROXIMATELY 9 1/2 INCHES.

DOORS SCALE 3/8" = 1'-0"

DOORS (GLAZED)
SHEET No 2A
VIEUX CARRE COMM.