

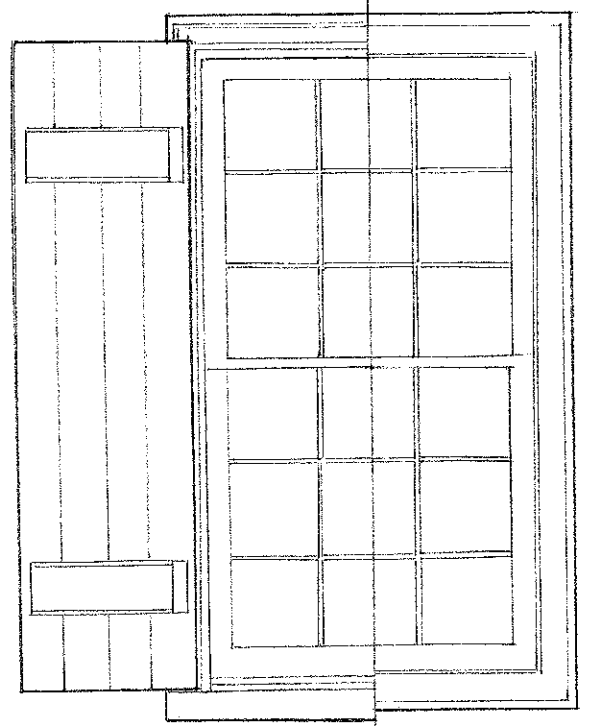


— DETAILS FROM
LA RIONDA COTTAGE
POST-COLONIAL c. 1803-20

HEAD AND DOOR SECTION
FULL SIZE

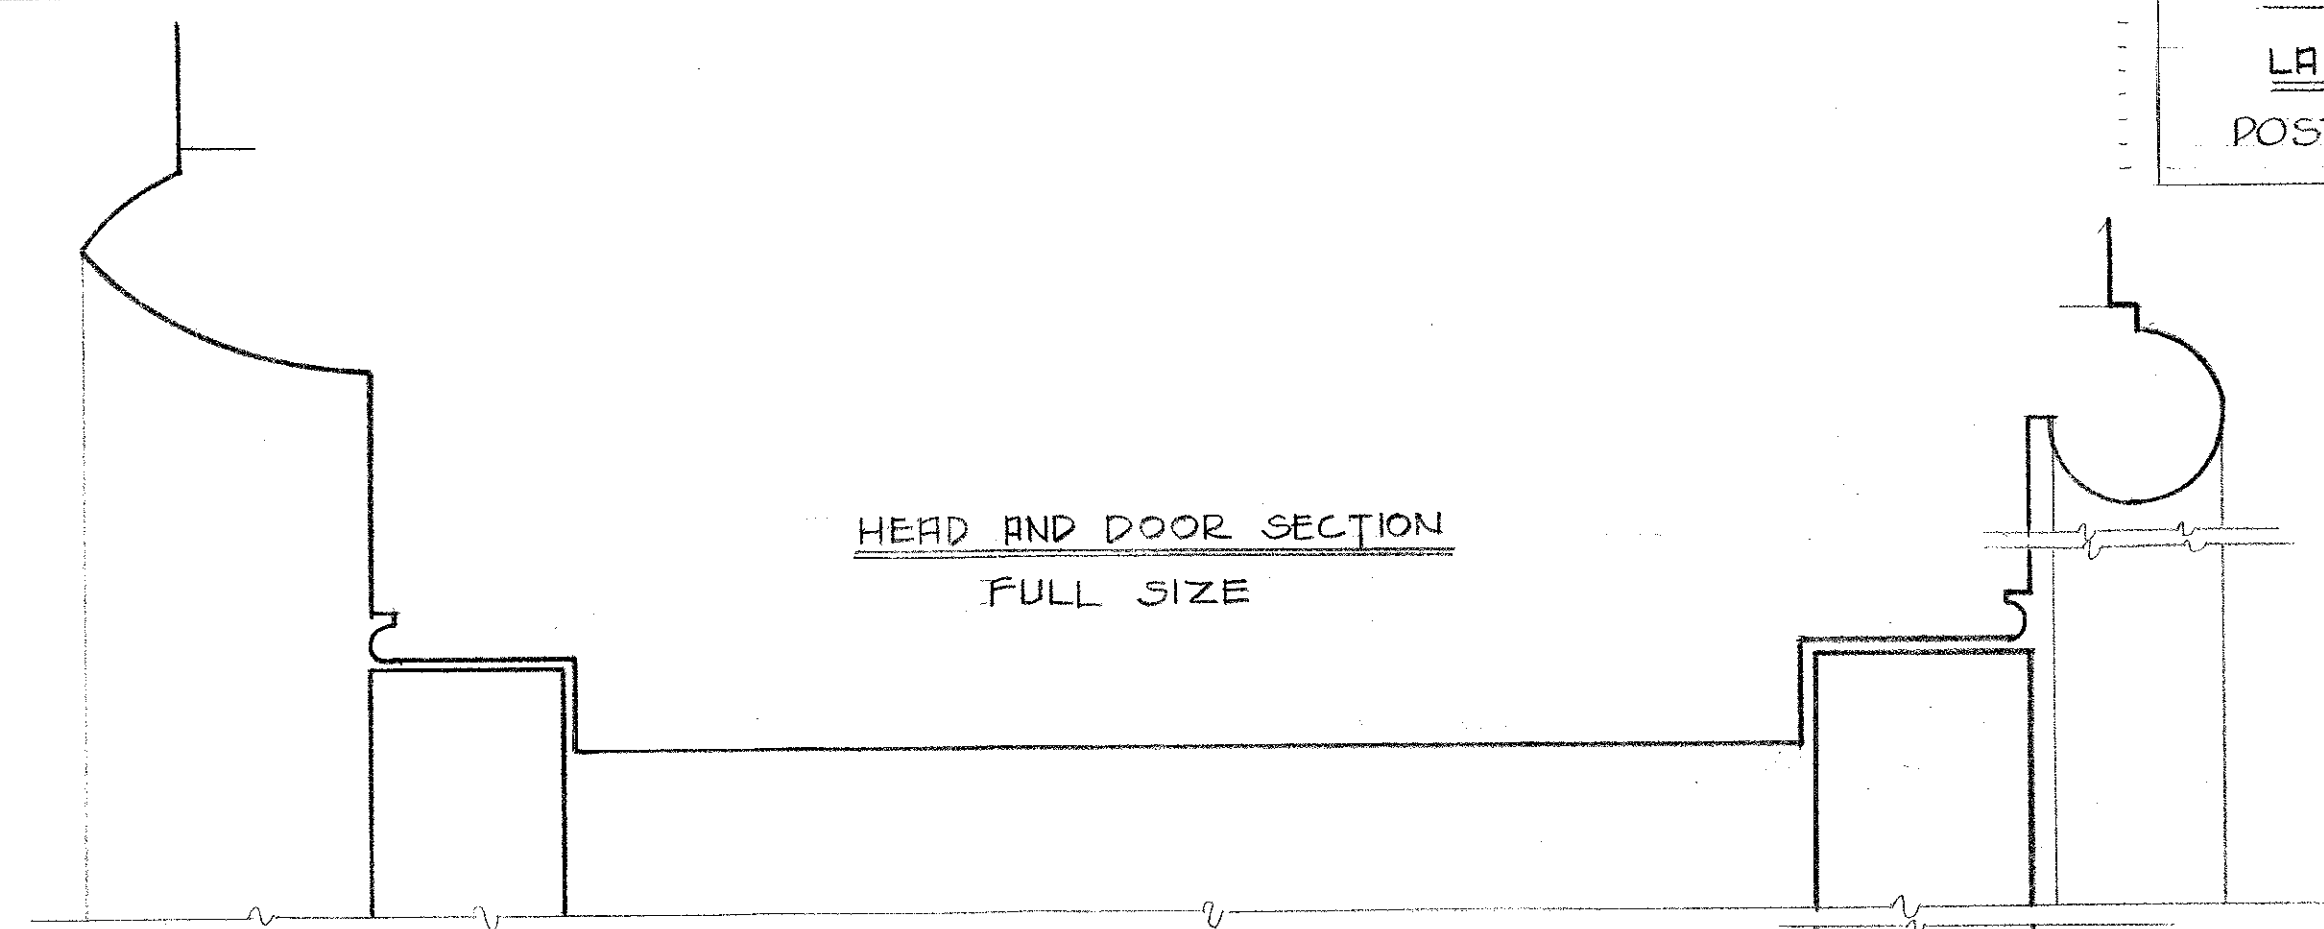


EXTERIOR INTERIOR

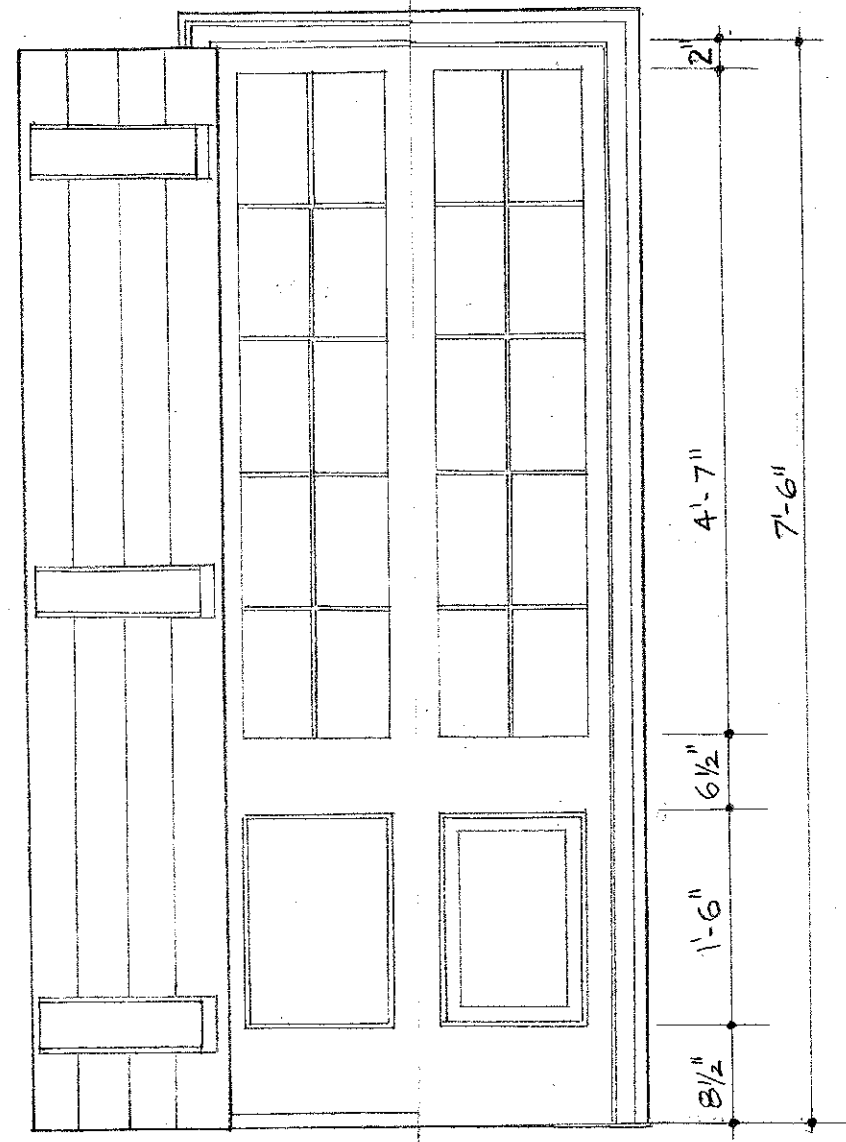

EXTERIOR INTERIOR

2"
4'-7"
7'-6"
6 1/2"
1'-6"
8 1/2"

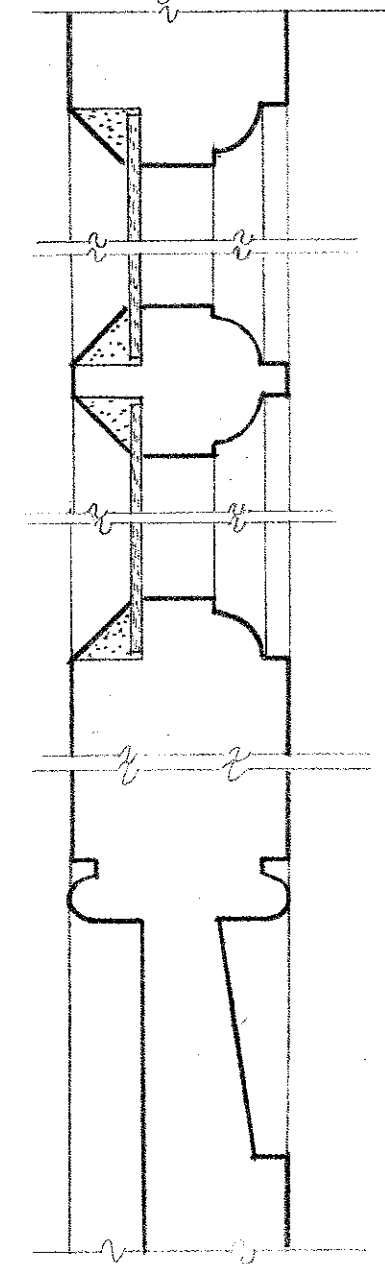

SLAVE QUARTER OPENINGS
SHEET No 3
VIEUX CARRÉ COMMISSION 8/9/74

SCALE 3/4" = 1'0"