
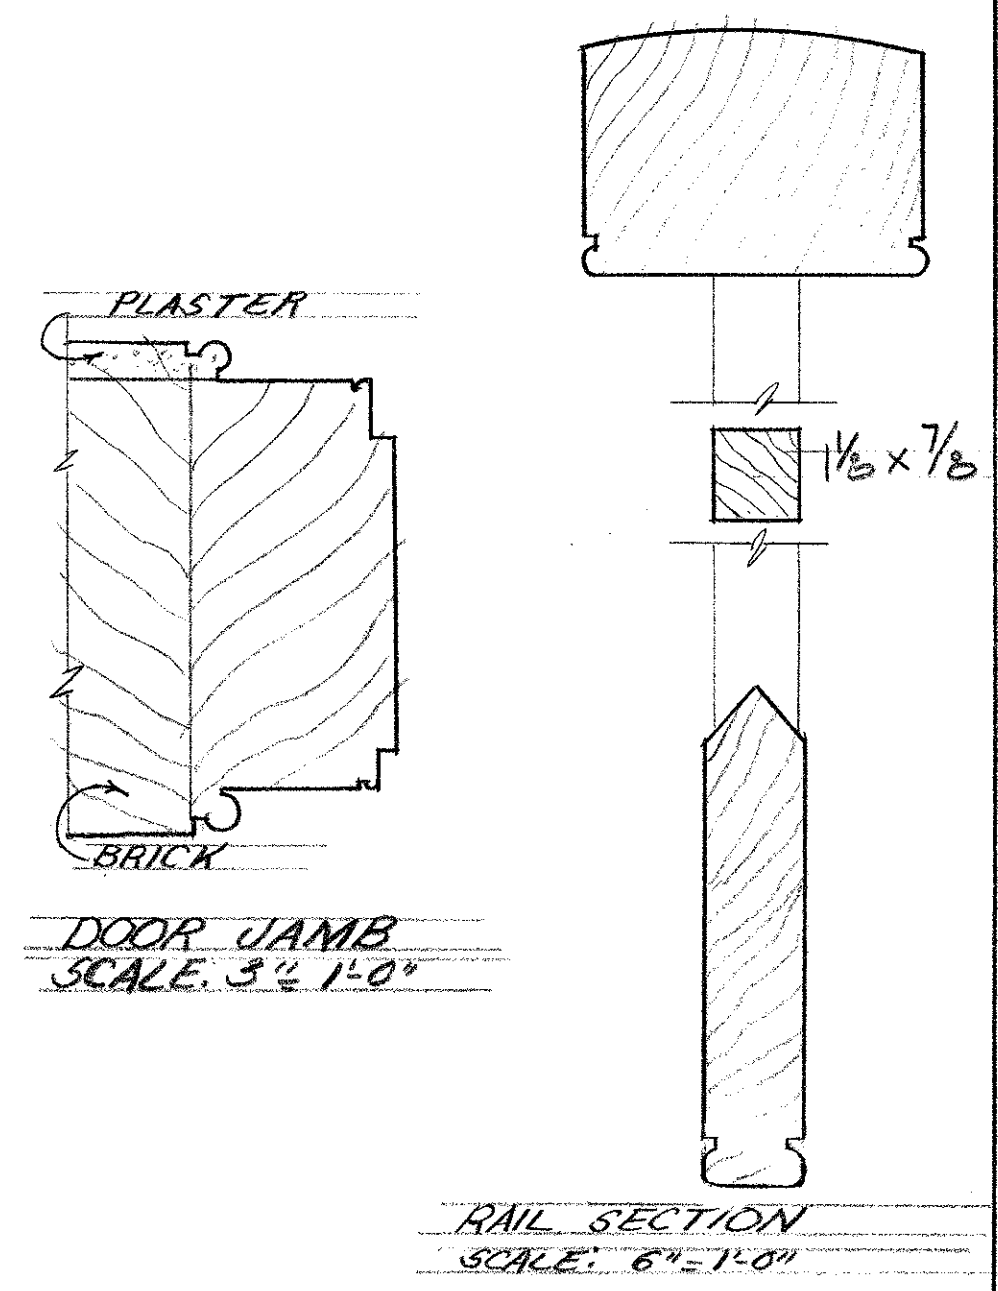
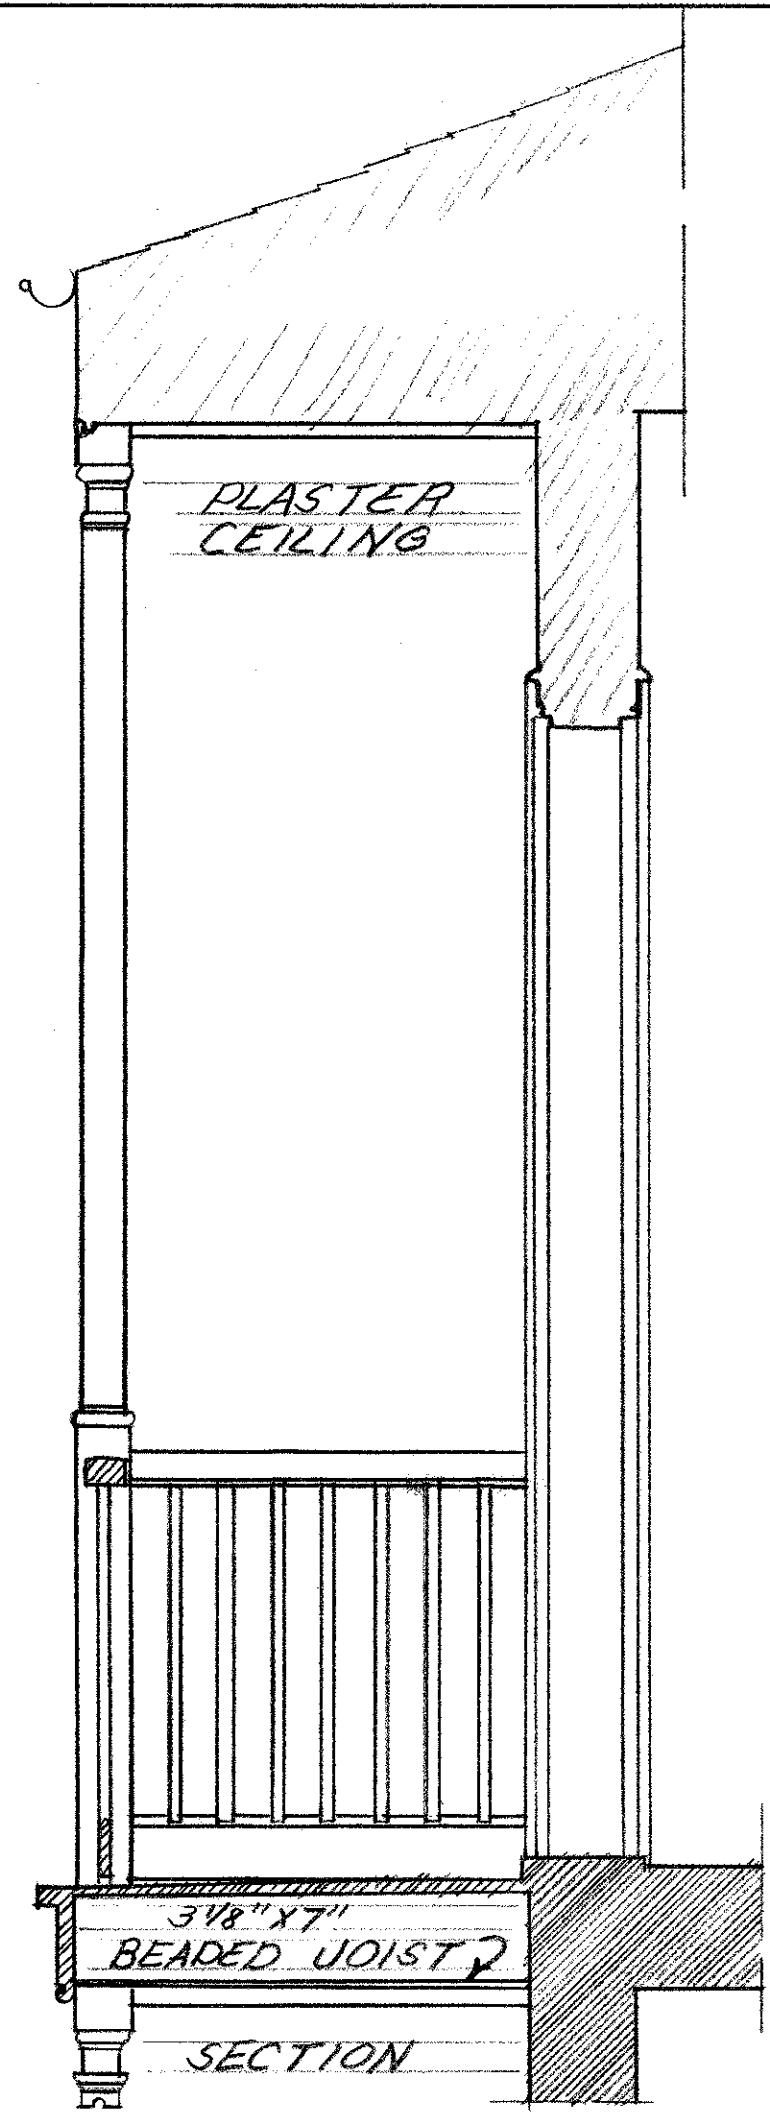


DETAILS FROM  
GALLY HOUSE - SLAVE QTR  
TRANSITIONAL c. 1820-35

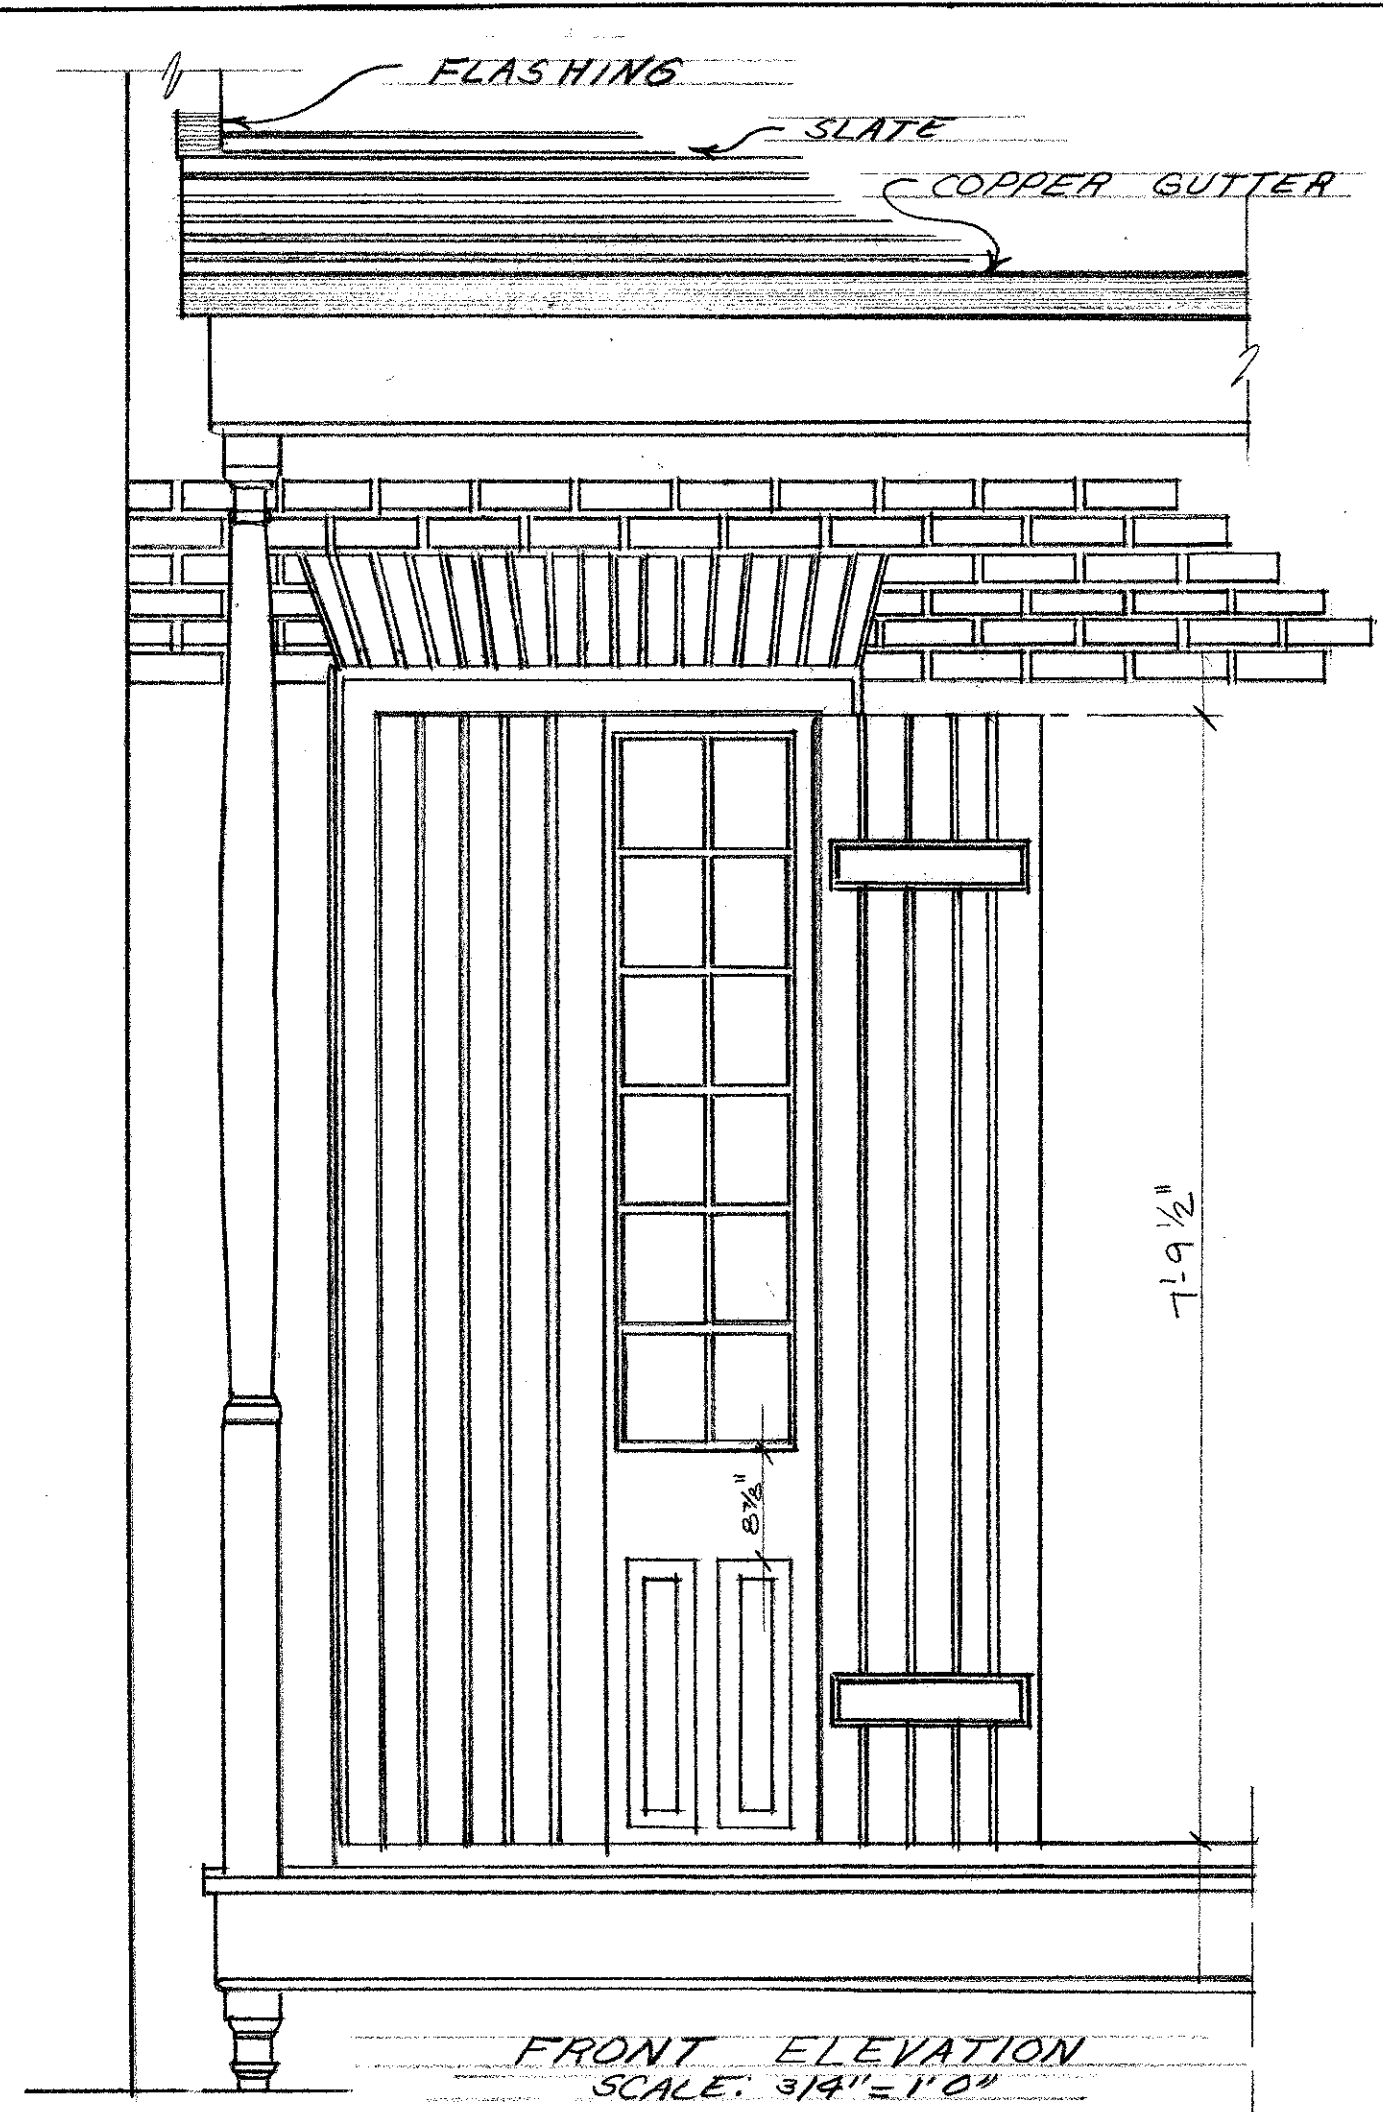

SLAVE QUARTER DETAILS  
SHEET NO 4,  
VIEUX CARRE COMM.