



— DETAILS FROM
LE PRÊTRE MANSION
EARLY GREEK REVIVAL 1835

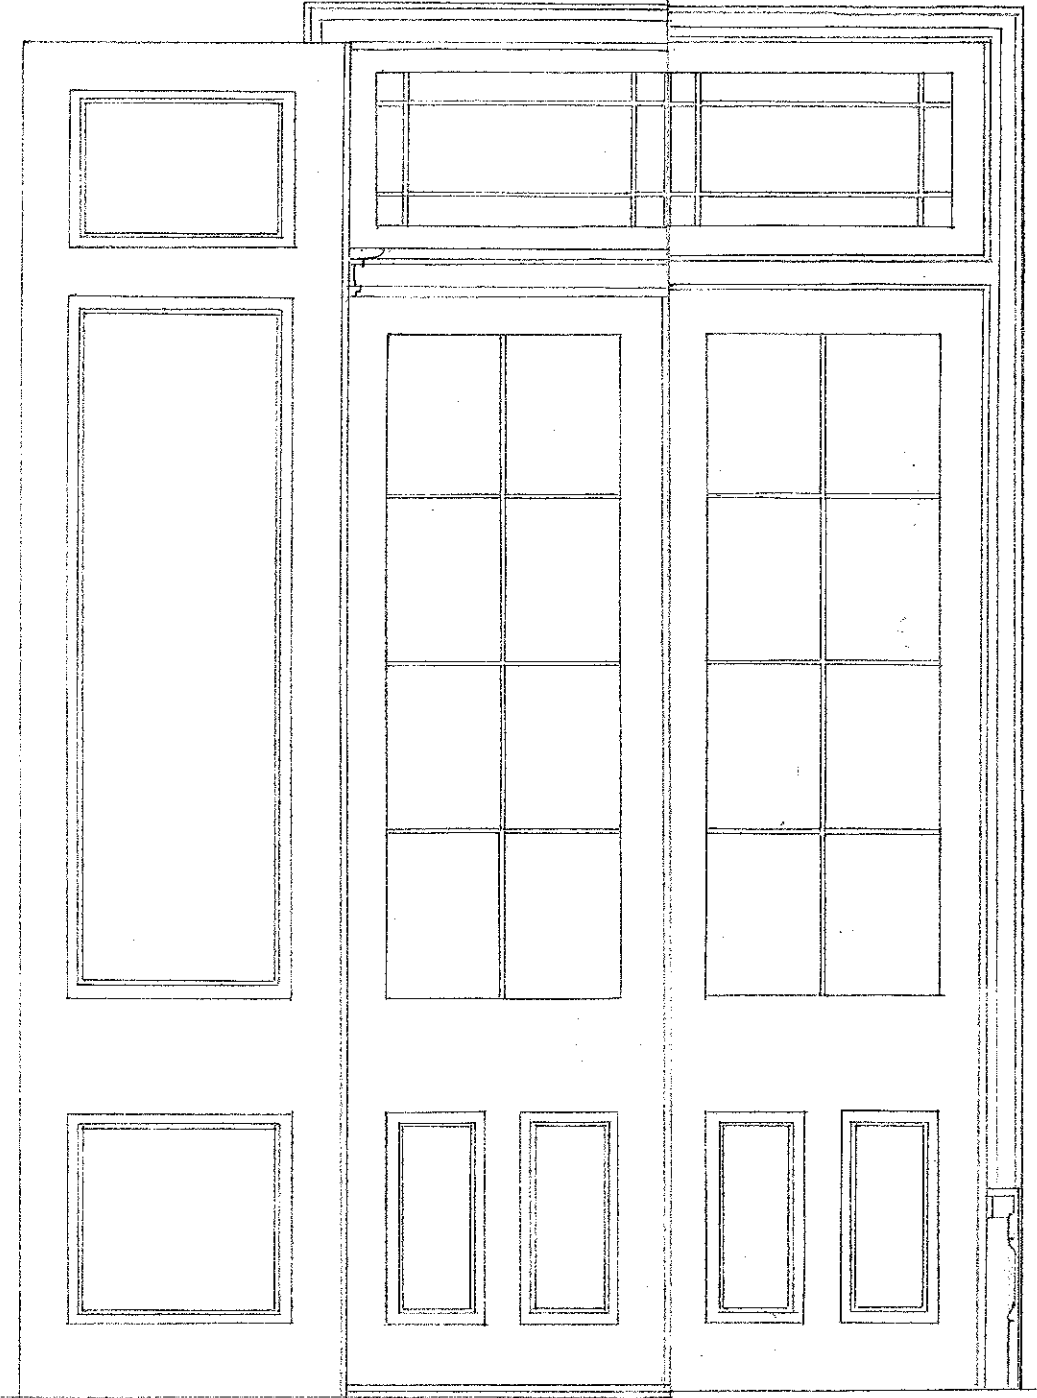

EXTERIOR INTERIOR
DOOR ELEVATION
SCALE: 3/4" = 1'-0"

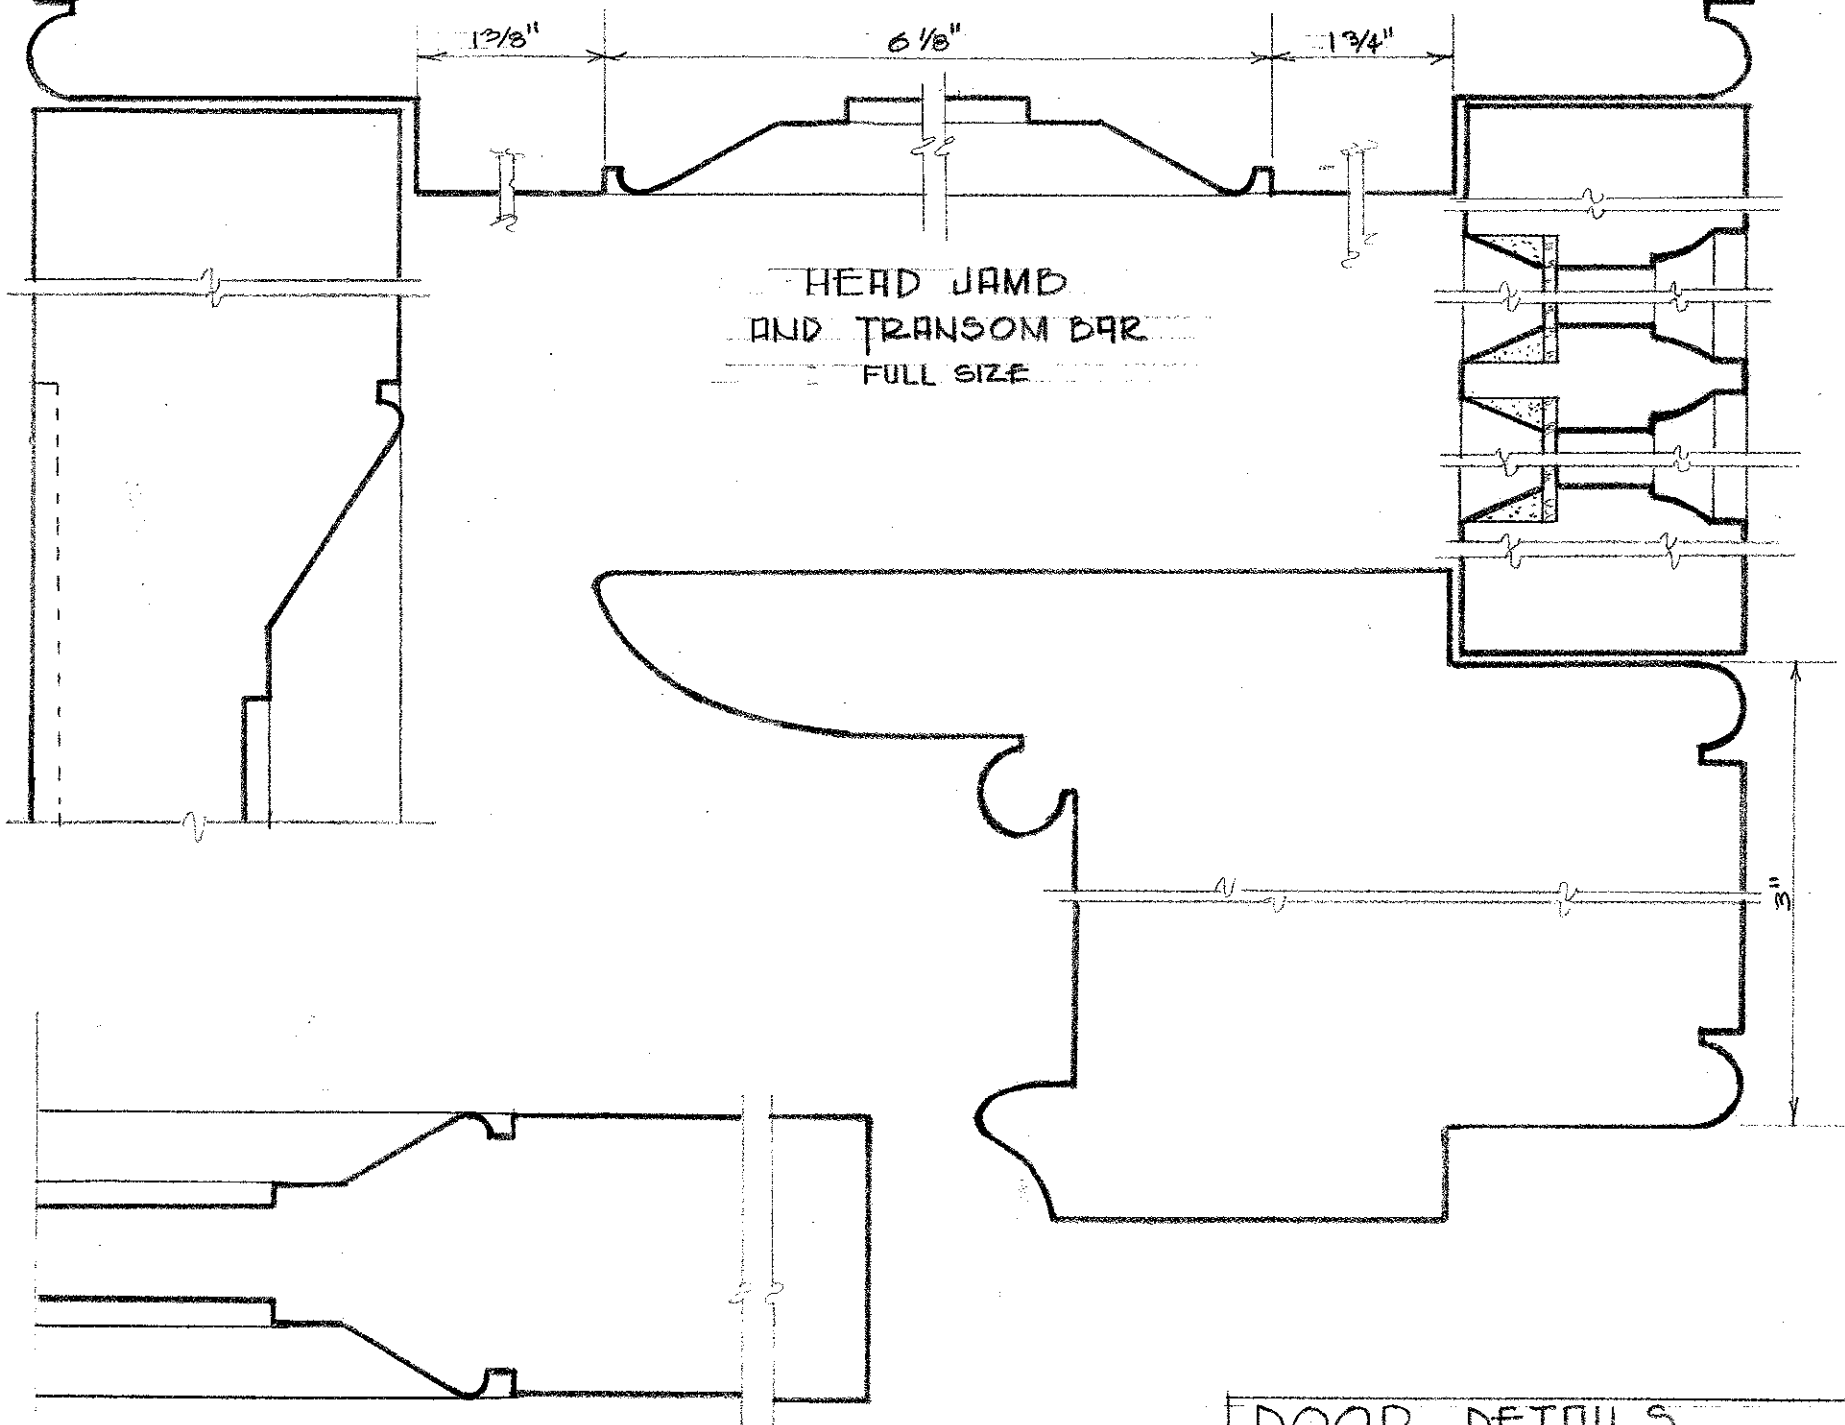

HEAD JAMB
AND TRANSOM BAR
FULL SIZE

DOOR SECTION
FULL SIZE

DOOR DETAILS
SHEET No 5
VIEUX CARRÉ COMM 8/11/79