



A SKETCH HISTORY OF DOOR & WINDOW
 DETAILS IN THE VIEUX CARRE SH. NO 8

18TH CENTURY 1800 1810 1820 1830 1840 1850 1860-90 1900

MUNTINS

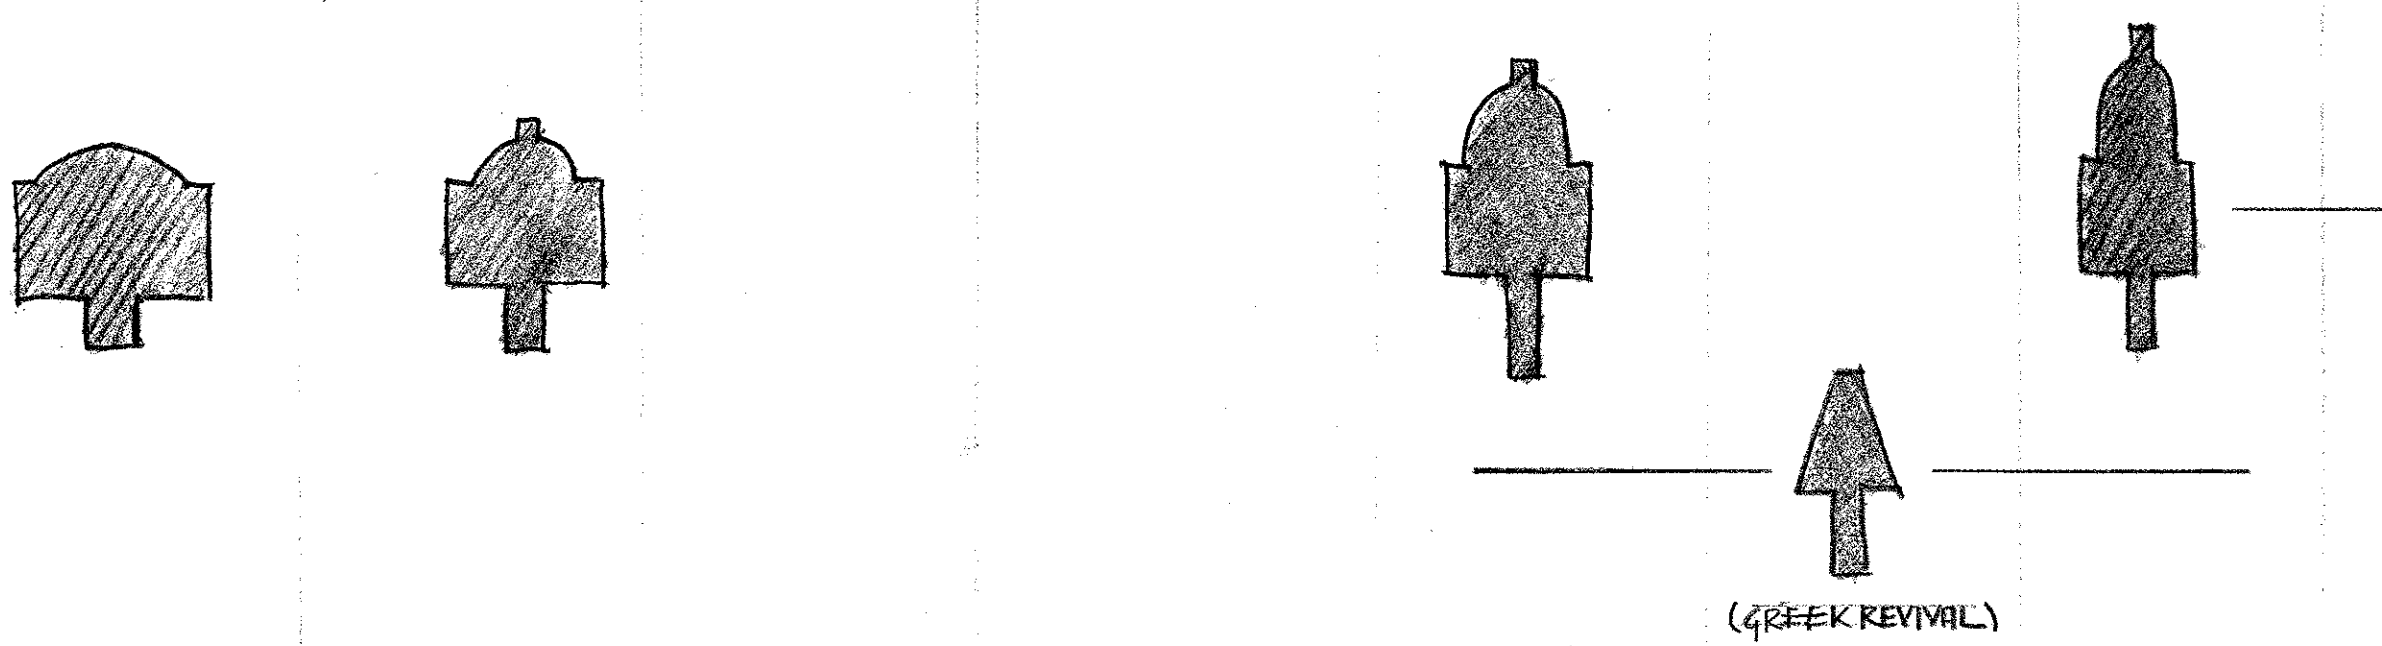

DOORS AND PANELLED SHUTTERS

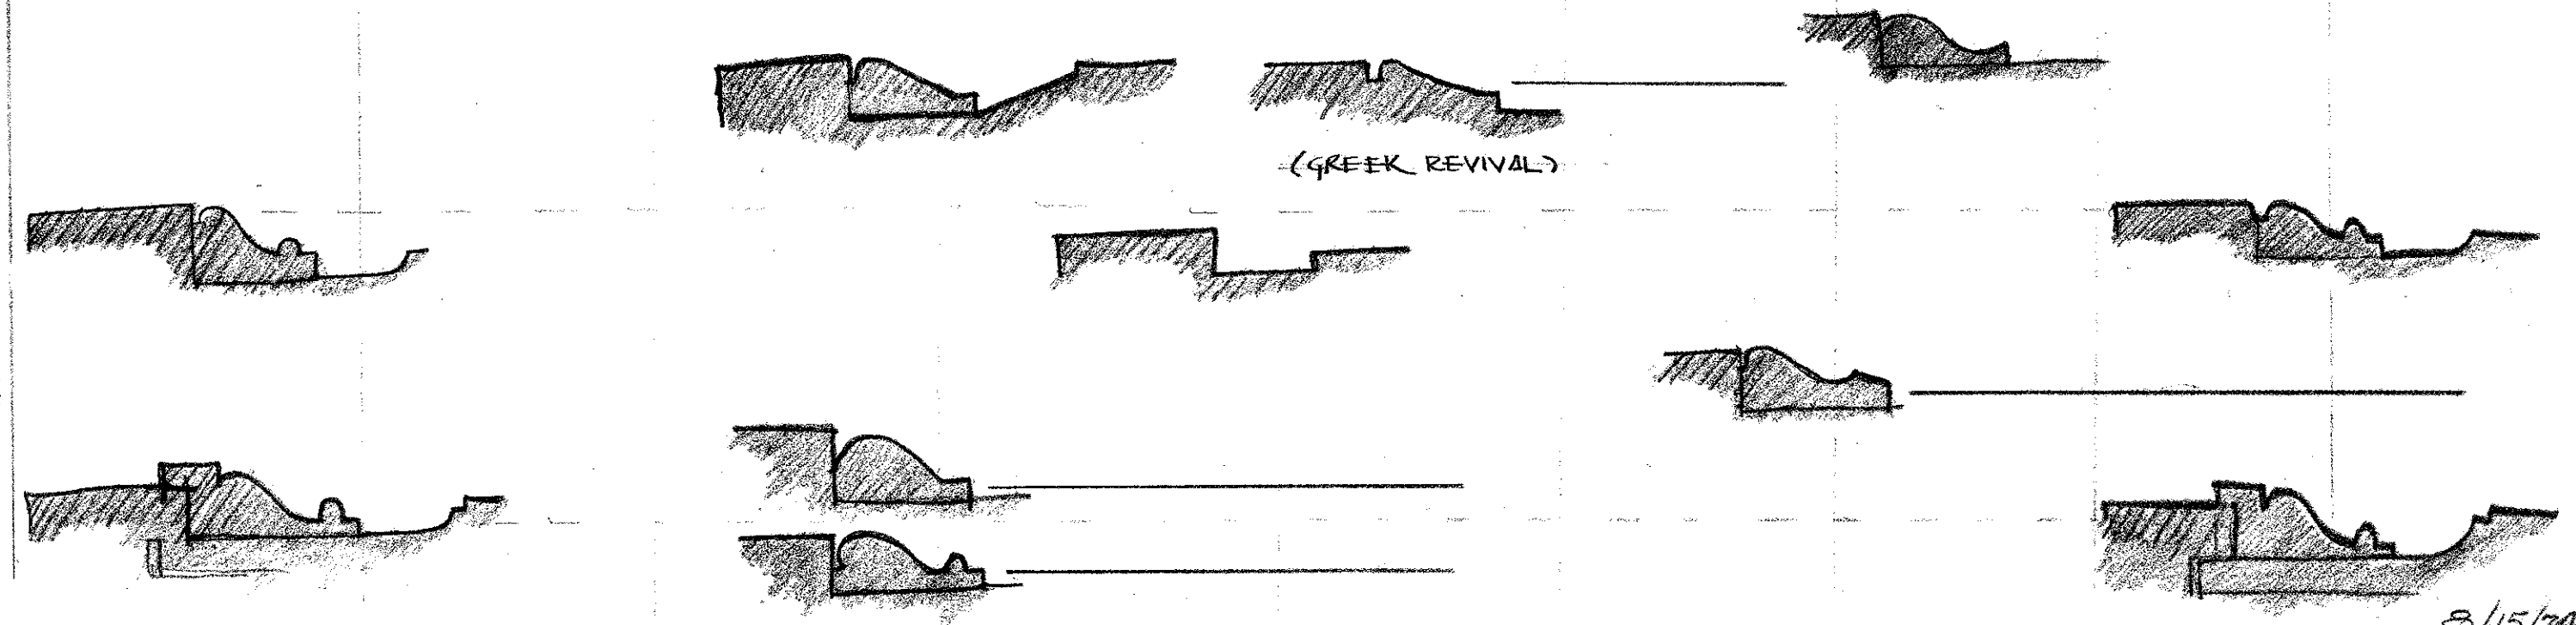

AR

8/15/74