




3/4" = 1'-0"

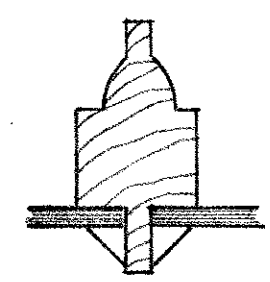

SECTION A-A
FULL SCALE

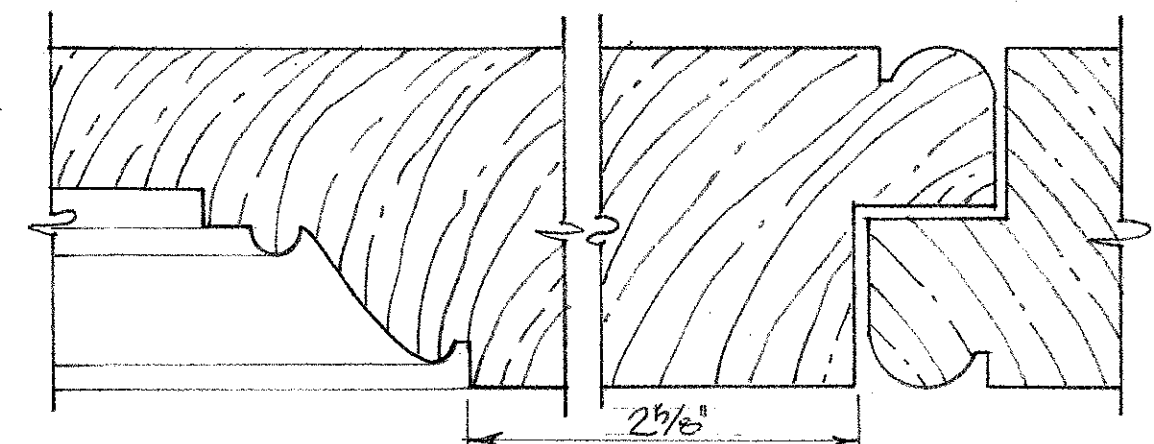

MEETING STILES OF BLINDS
FULL SCALE

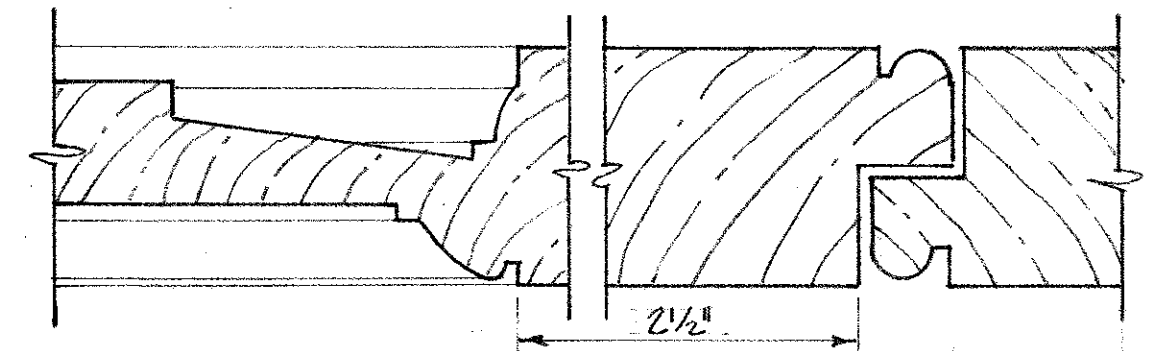

SECTION B-B
FULL SCALE

GALLY HSE. - 1830 PERIOD
TRANSITIONAL DETS.

SHEET NO 21
VIEUX CARRÉ COMMISION